



EXTERIOR FINISH SCHEDULE

MP-1	ALUMINUM COMPOSITE METAL PANEL: MANUFACTURER: ALPOLIC STYLE: DRY JOINT SYSTEM COLOR: 4MMSAW SAW WHITE
MP-2	ALUMINUM COMPOSITE METAL PANEL: MANUFACTURER: ALPOLIC STYLE: DRY JOINT SYSTEM COLOR: 4MMOPT MICA PLATINUM
MP-3	PEMB SIDING: MANUFACTURER: NUJOCOR STYLE: NUJOCOR CLASSIC COLOR: FOX GRAY
CMU-1	CONCRETE MASONRY UNIT: MANUFACTURER: ANCHOR CONCRETE PRODUCTS STYLE: ANCHOR SPLIT FACE COLOR: L-15
CMU-2	CONCRETE MASONRY UNIT: MANUFACTURER: ANCHOR CONCRETE PRODUCTS STYLE: ANCHOR SMOOTH FACE COLOR: L-15
EIFS-1	EXTERIOR INSULATED FINISH SYSTEM: MANUFACTURER: DRYVIT STYLE: OUTSULATION PLUS MD EIFS COLOR: KIAM 02 1030 615A TATTLETALE
SF-1	STOREFRONT: MANUFACTURER: KAWNEER STYLE: 451T COLOR: CLEAR ANODIZED TO MATCH EXISTING
CL-1	CHAINLINK FENCE: COLOR: GALVANIZED STEEL
EXG-1	EXISTING CONCRETE MASONRY UNIT: EXISTING SPLITFACE CMU TO REMAIN PAINT TO MATCH CMU-1 IF DIFFERS
EXG-2	EXISTING EIFS: PAINT TO MATCH CMU-1
EXG-3	EXISTING PEMB SIDING: PAINT TO MATCH MP-3
EXG-4	EXISTING CONCRETE MASONRY UNIT: EXISTING SMOOTHFACE CMU TO REMAIN PAINT TO MATCH CMU-2 IF DIFFERS
EXG-5	EXISTING STOREFRONT: CLEAR ANODIZED STOREFRONT TO REMAIN

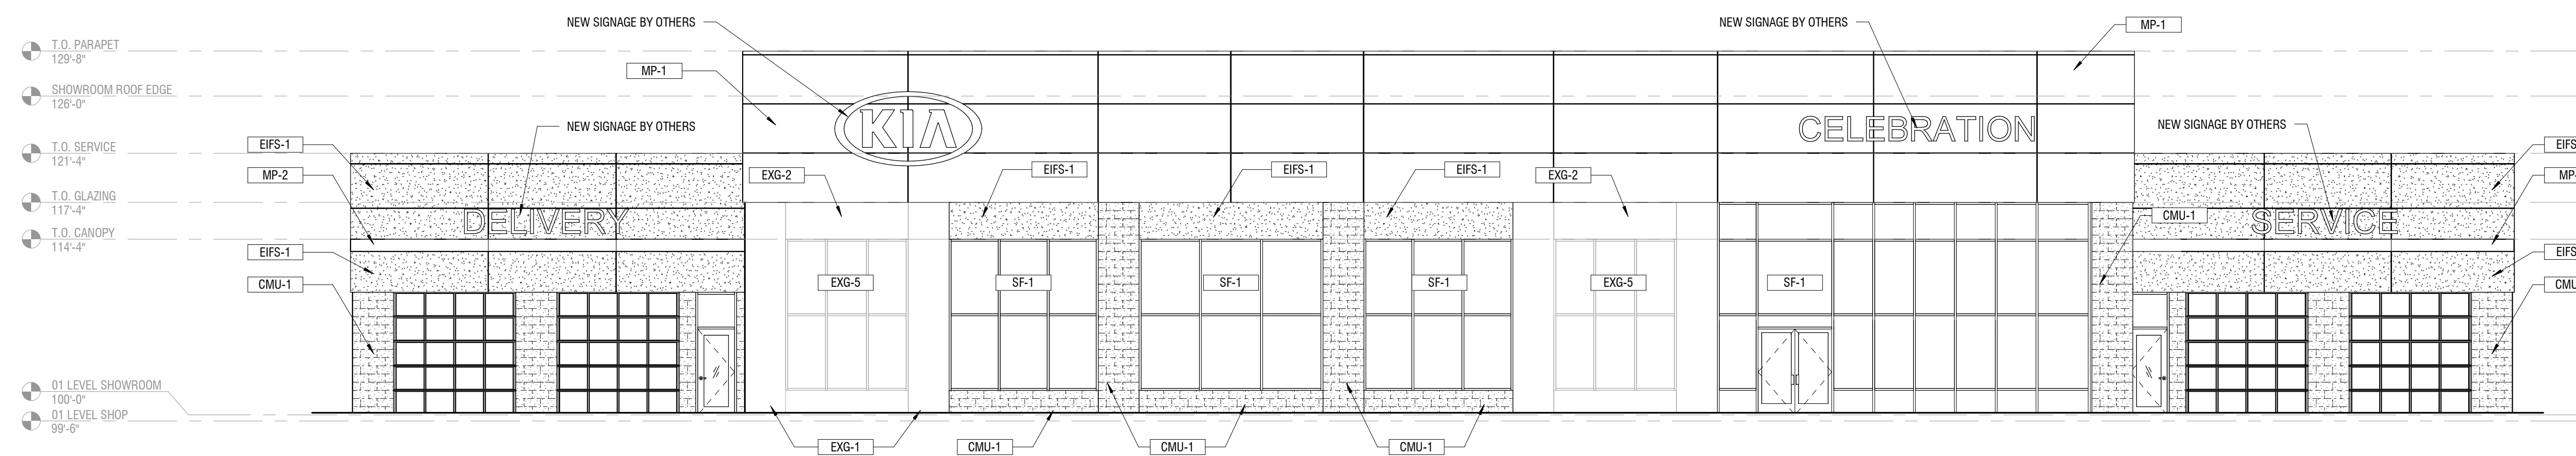

1 EAST ELEVATION
SCALE 1/8" = 1'-0"

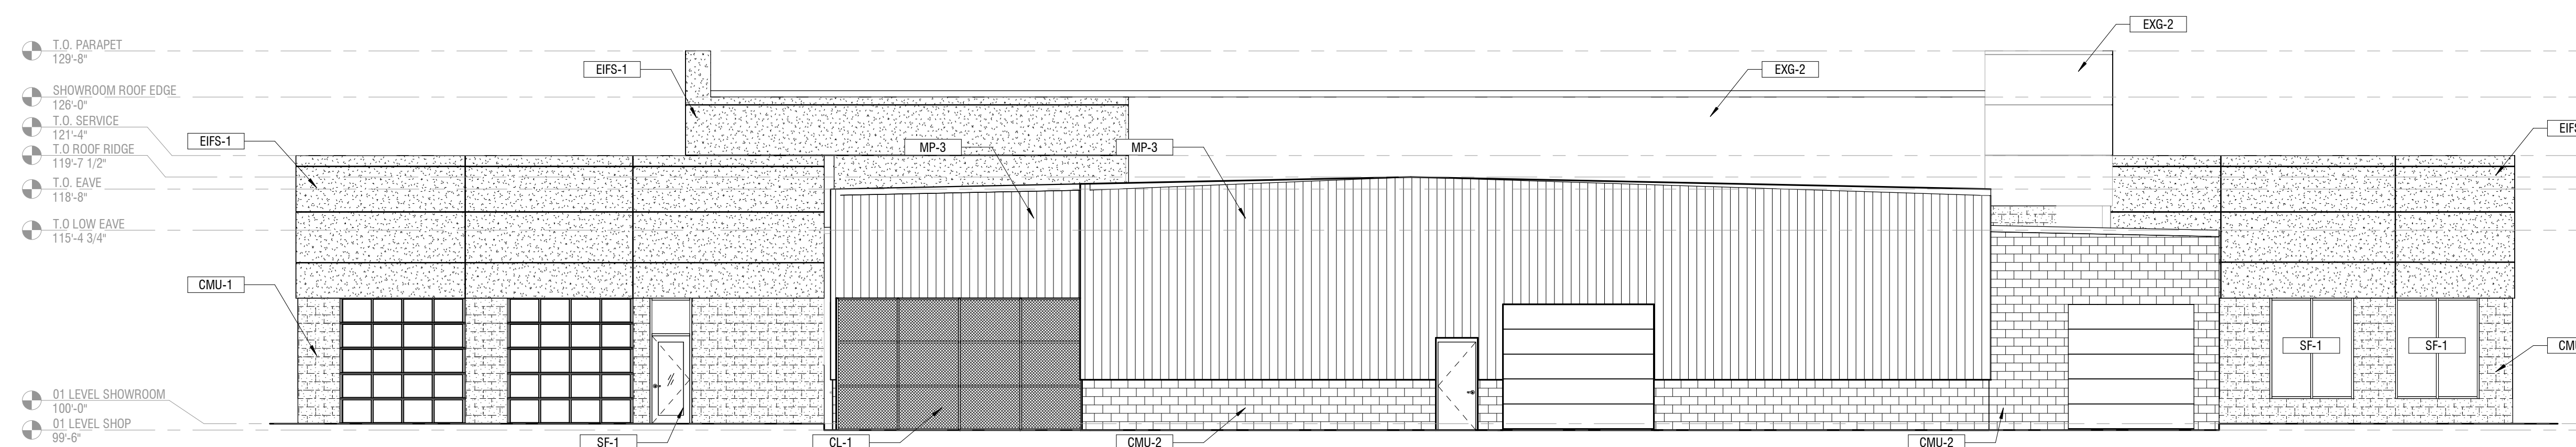

2 WEST ELEVATION
SCALE 1/8" = 1'-0"

CODED NOTES - ELEVATIONS BUILDING

DRAWING SET

11 02 2020	PROGRESS
□	FINAL COORDINATION
□	BID
□	PERMIT
□	CONSTRUCTION


REVISIONS

△	
△	
△	
△	
△	
△	
△	

SEAL

NOT FOR CONSTRUCTION

KEY PLAN

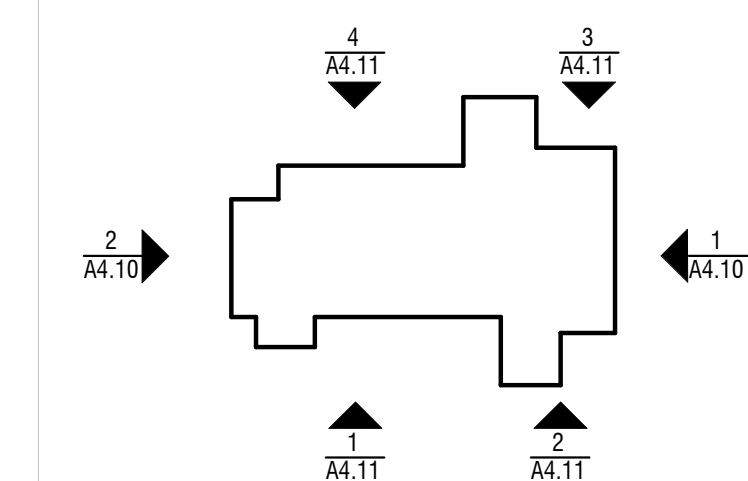

PROJECT NUMBER: 020107
SHEET TITLE: ELEVATIONS - BUILDING
SHEET NUMBER:

A4.10



EXTERIOR FINISH SCHEDULE

MP-1	ALUMINUM COMPOSITE METAL PANEL: MANUFACTURER: ALPOLIC STYLE: DRY JOINT SYSTEM COLOR: 4MM/SAW WHITE
MP-2	ALUMINUM COMPOSITE METAL PANEL: MANUFACTURER: ALPOLIC STYLE: DRY JOINT SYSTEM COLOR: 4MMOPT MICA PLATINUM
MP-3	PEMB SIDING: MANUFACTURER: NUGOR STYLE: NUGOR CLASSIC COLOR: FOX GRAY
CMU-1	CONCRETE MASONRY UNIT: MANUFACTURER: ANCHOR CONCRETE PRODUCTS STYLE: ANCHOR SPLIT FACE COLOR: L-15
CMU-2	CONCRETE MASONRY UNIT: MANUFACTURER: ANCHOR CONCRETE PRODUCTS STYLE: ANCHOR SMOOTH FACE COLOR: L-15
EIFS-1	EXTERIOR INSULATED FINISH SYSTEM: MANUFACTURER: DRYVIT STYLE: OUTSULATION PLUS MD EIFS COLOR: KIAM 02 1030 615A TATTLETALE
SF-1	STOREFRONT: MANUFACTURER: KAWNEER STYLE: 4511 COLOR: CLEAR ANODIZED TO MATCH EXISTING
CL-1	CHAINLINK FENCE: COLOR: GALVANIZED STEEL
EXG-1	EXISTING CONCRETE MASONRY UNIT: EXISTING SPLITFACE CMU TO REMAIN PAINT TO MATCH CMU-1 IF DIFFERS
EXG-2	EXISTING EIFS: PAINT TO MATCH CMU-1
EXG-3	EXISTING PEMB SIDING: PAINT TO MATCH MP-3
EXG-4	EXISTING CONCRETE MASONRY UNIT: EXISTING SMOOTHFACE CMU TO REMAIN PAINT TO MATCH CMU-2 IF DIFFERS
EXG-5	EXISTING STOREFRONT: CLEAR ANODIZED STOREFRONT TO REMAIN


CODED NOTES - ELEVATIONS BUILDING

REVISIONS	DESCRIPTION
▲	
▲	
▲	
▲	
▲	
▲	
▲	
▲	
▲	
▲	


KEY PLAN

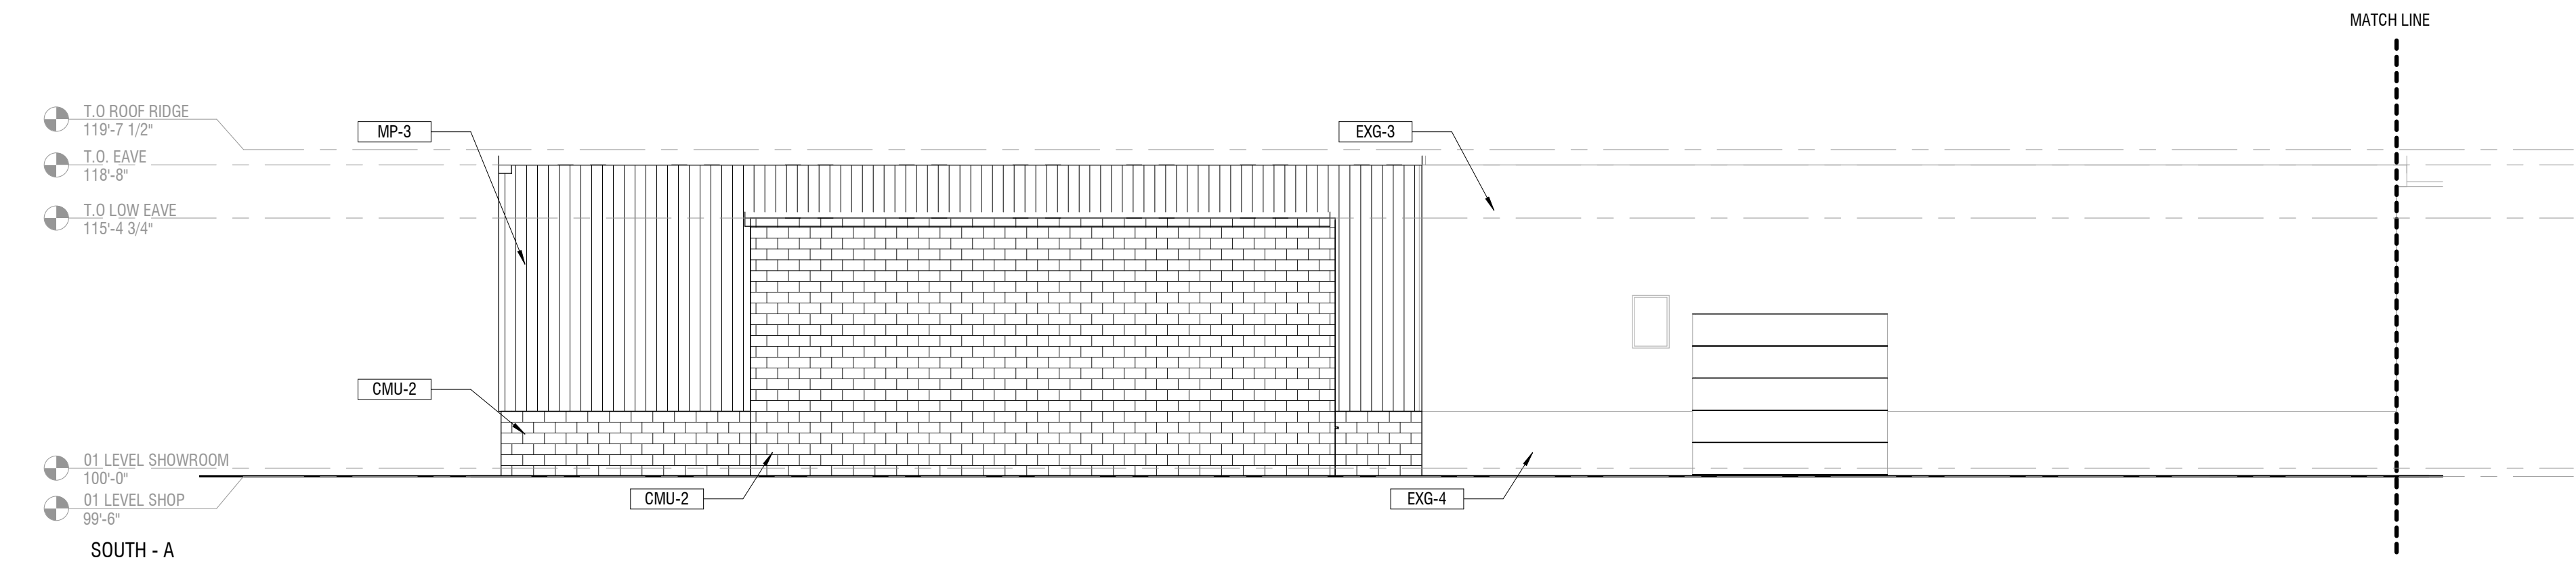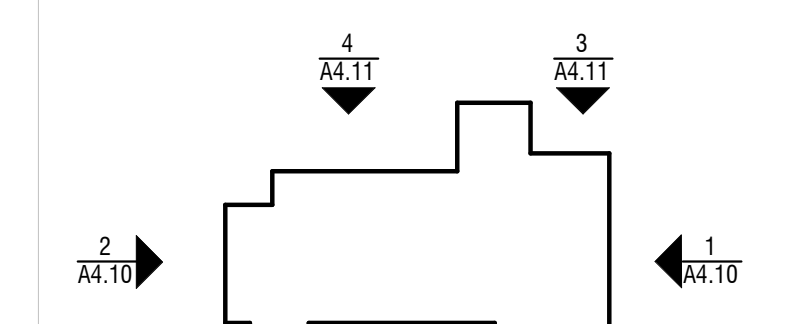


1 SOUTH - A ELEVATION
SCALE 1/8" = 1'-0"

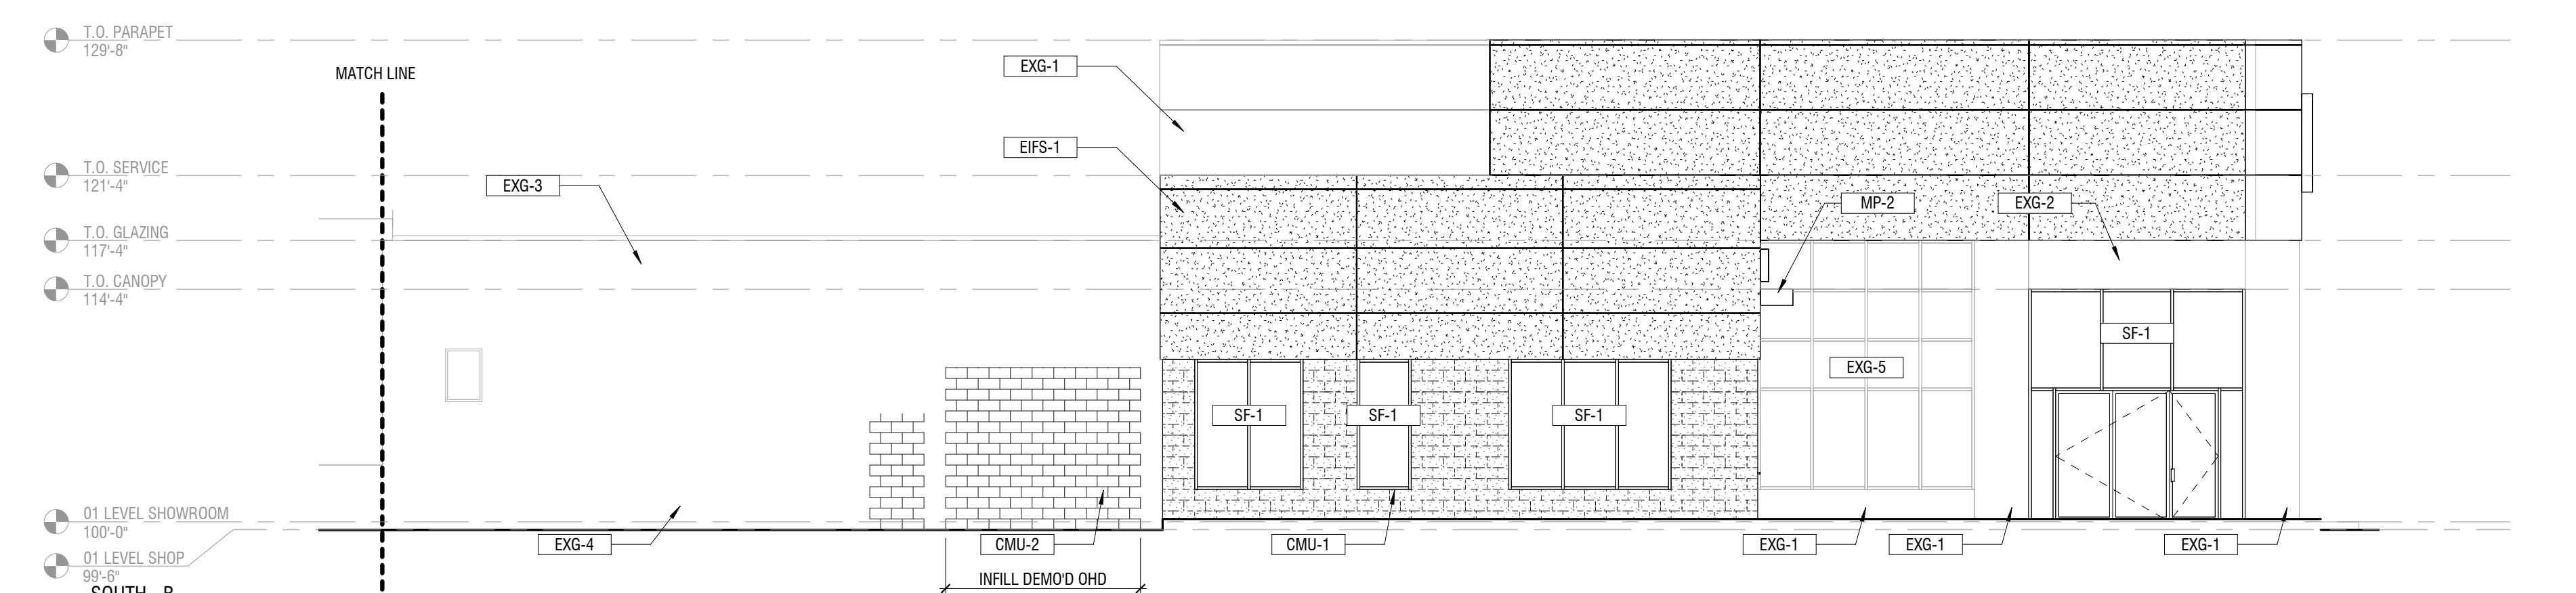

2 SOUTH - B ELEVATION
SCALE 1/8" = 1'-0"

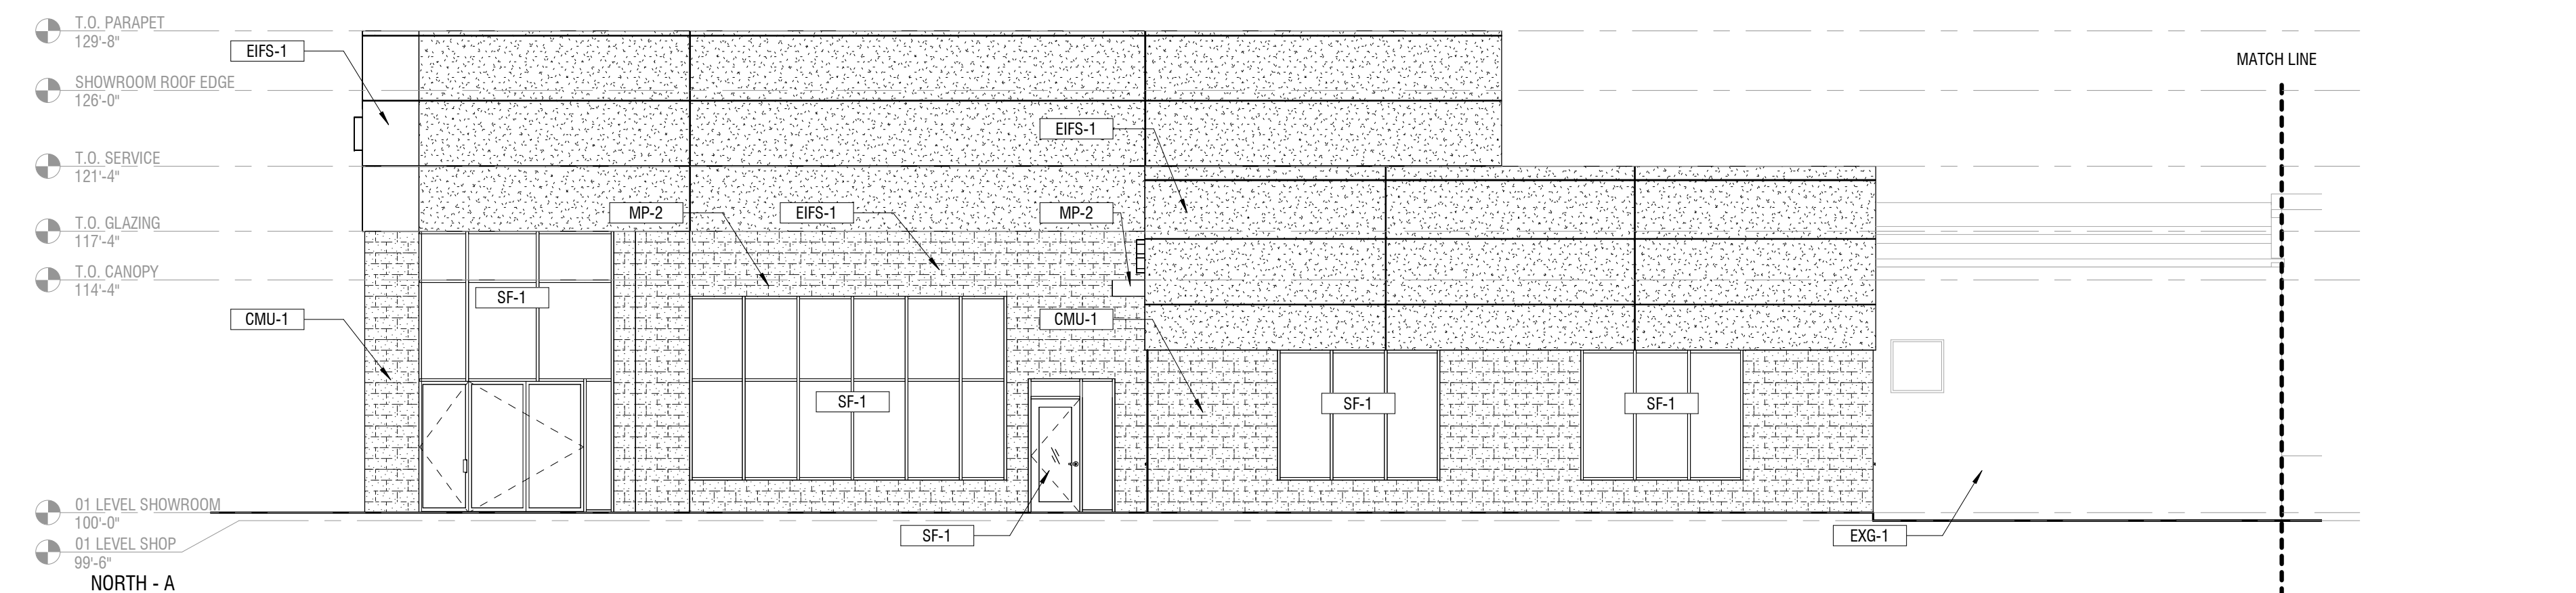

3 NORTH - A ELEVATION
SCALE 1/8" = 1'-0"

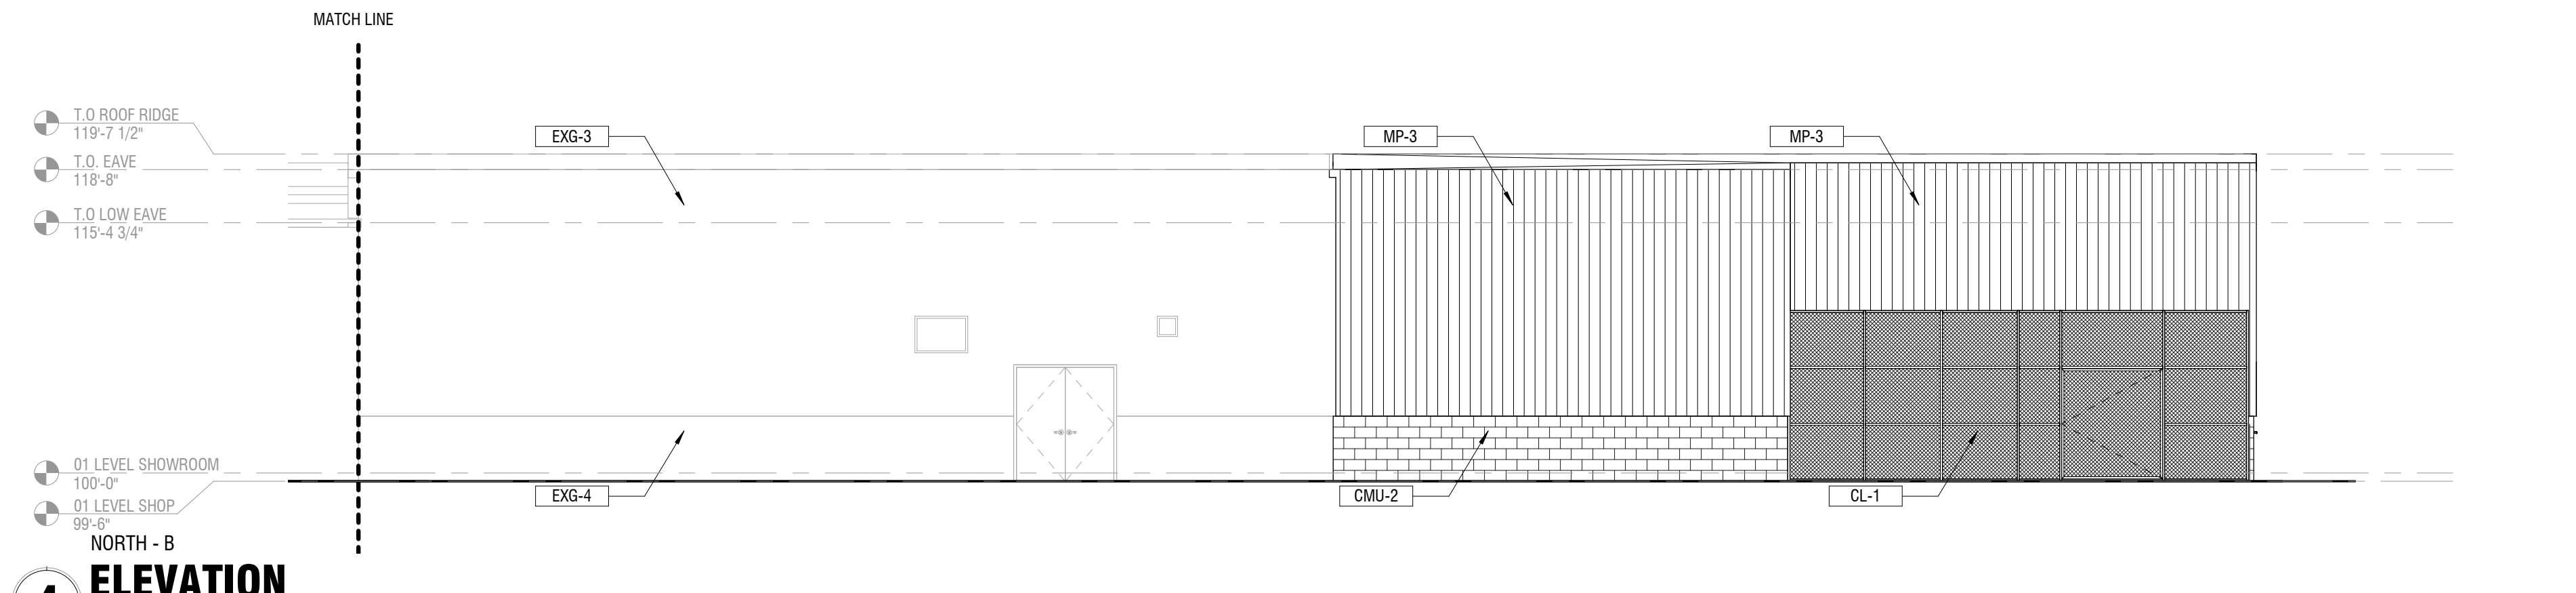

4 NORTH - B ELEVATION
SCALE 1/8" = 1'-0"

CELEBRATION KIA

5342 COLUMBUS PIKE, LEWIS CENTER, OHIO 43035

DRAWING SET

<input checked="" type="checkbox"/>	11.02.1.2020	PROGRESS
<input type="checkbox"/>		FINAL COORDINATION
<input type="checkbox"/>		BID
<input type="checkbox"/>		PERMIT
<input type="checkbox"/>		CONSTRUCTION

REVISIONS

▲	
▲	
▲	
▲	
▲	
▲	
▲	
▲	
▲	
▲	

SEAL

NOT FOR CONSTRUCTION

PROJECT NUMBER 020107
SHEET TITLE ELEVATIONS - BUILDING
SHEET NUMBER

A4.11