


1 ENTRY SIGN ELEVATION

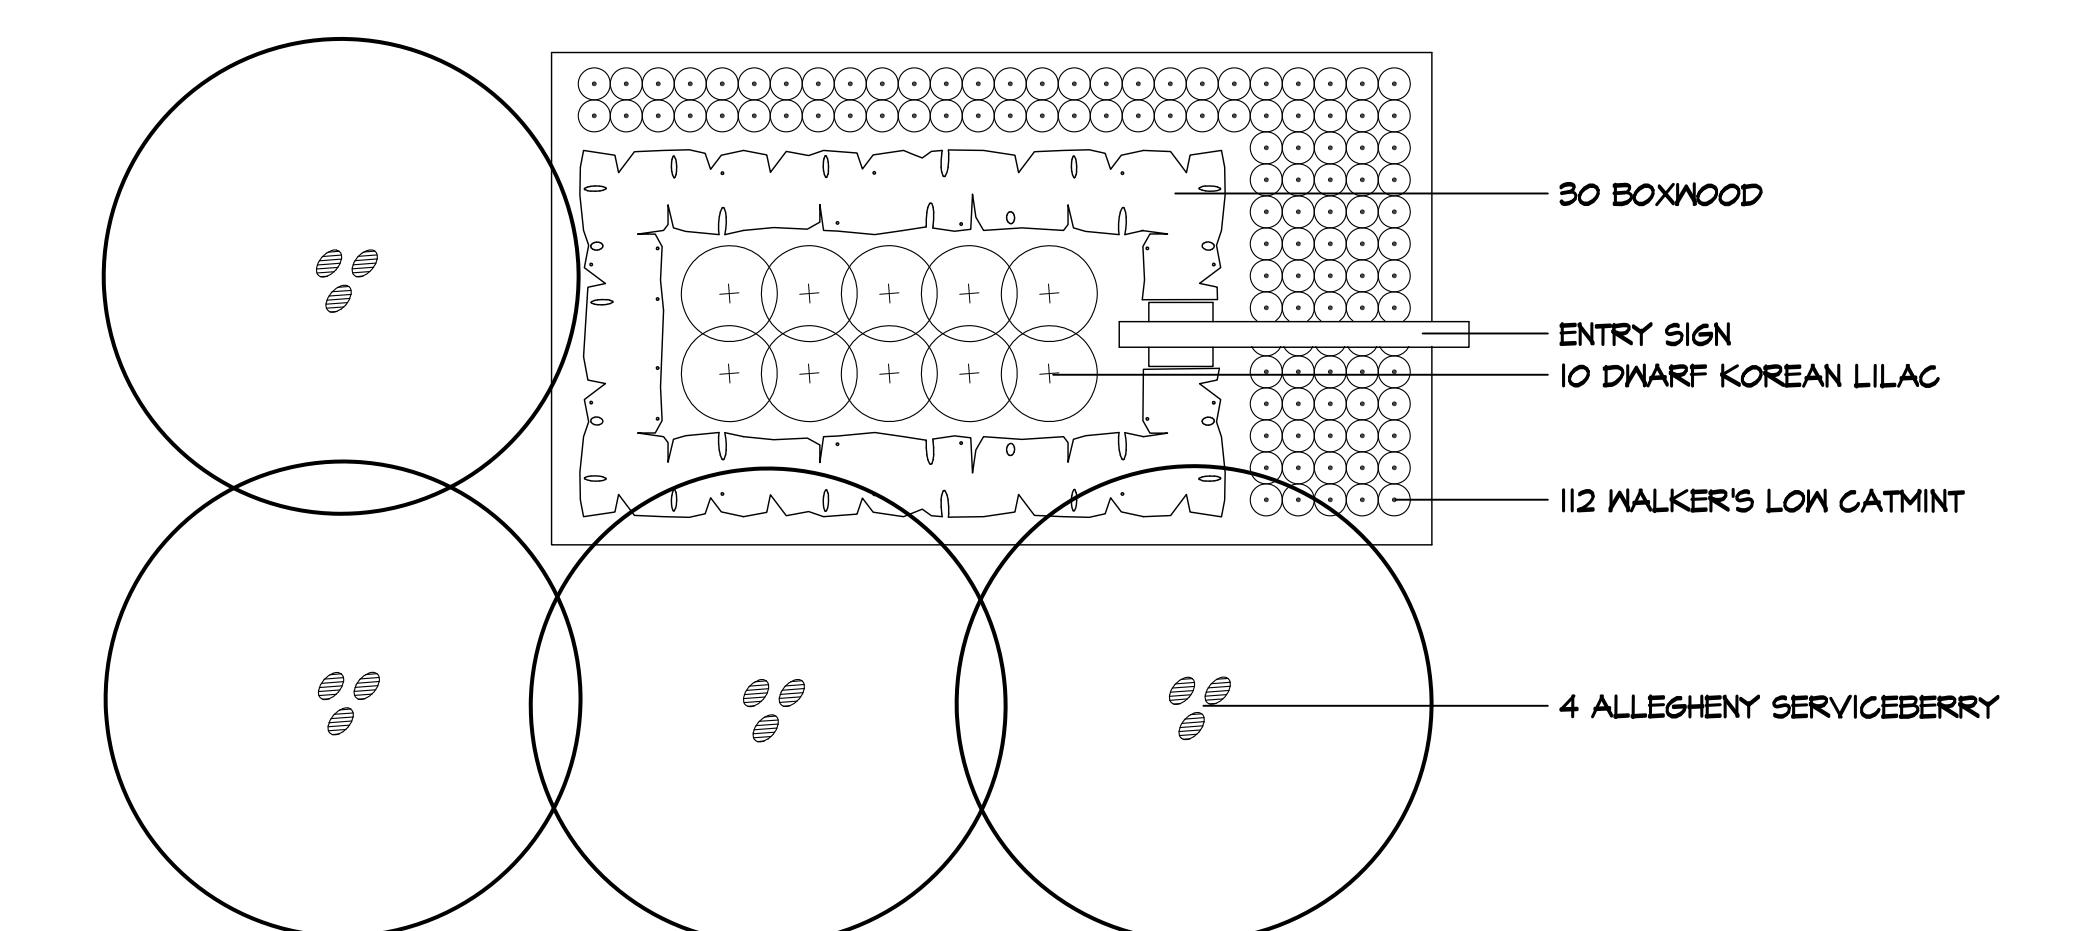

2 ENTRY LANDSCAPE PLAN

PLANT MATERIALS LIST (SITE PLANTINGS)

QTY.	SYMBOL	COMMON NAME	SIZE
48	○	STREET TREES	25" CAL.
		PRINCETON ELM	
		LONDON PLANE TREE	
		RED OAK	
52	○	BUFFER SHADE TREE	2" CAL.
		TULIP TREE	
		RED OAK	
		SUGAR MAPLE	
		SWAMP WHITE OAK	
		RED MAPLE	
		LONDON PLANE TREE	
		LACEBARK ELM	
116	○	BUFFER EVERGREEN TREE	5'-6' HT.
		CANAAN FIR	
		SERBIAN SPRUCE	
		NORWAY SPRUCE	
		BALD CYPRESS	
132	○	BUFFER SHRUB	24"-36" HT.
		BURNING BUSH	
		VIBURNUM SPP.	
		WINTERBERRY HOLLY	
		REDOSIER DOGWOOD	

Landscape Plan

