




Entry Sign (Piatt Road Roundabout)
Not to Scale

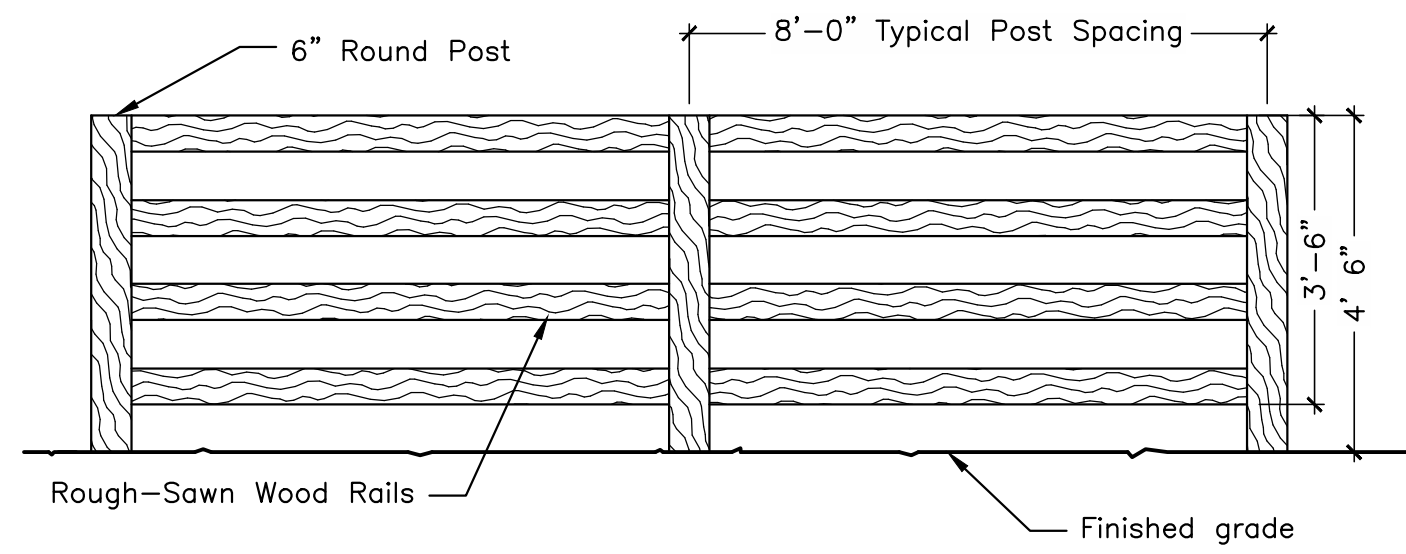


4 Rail Fence Elevation
Not to Scale

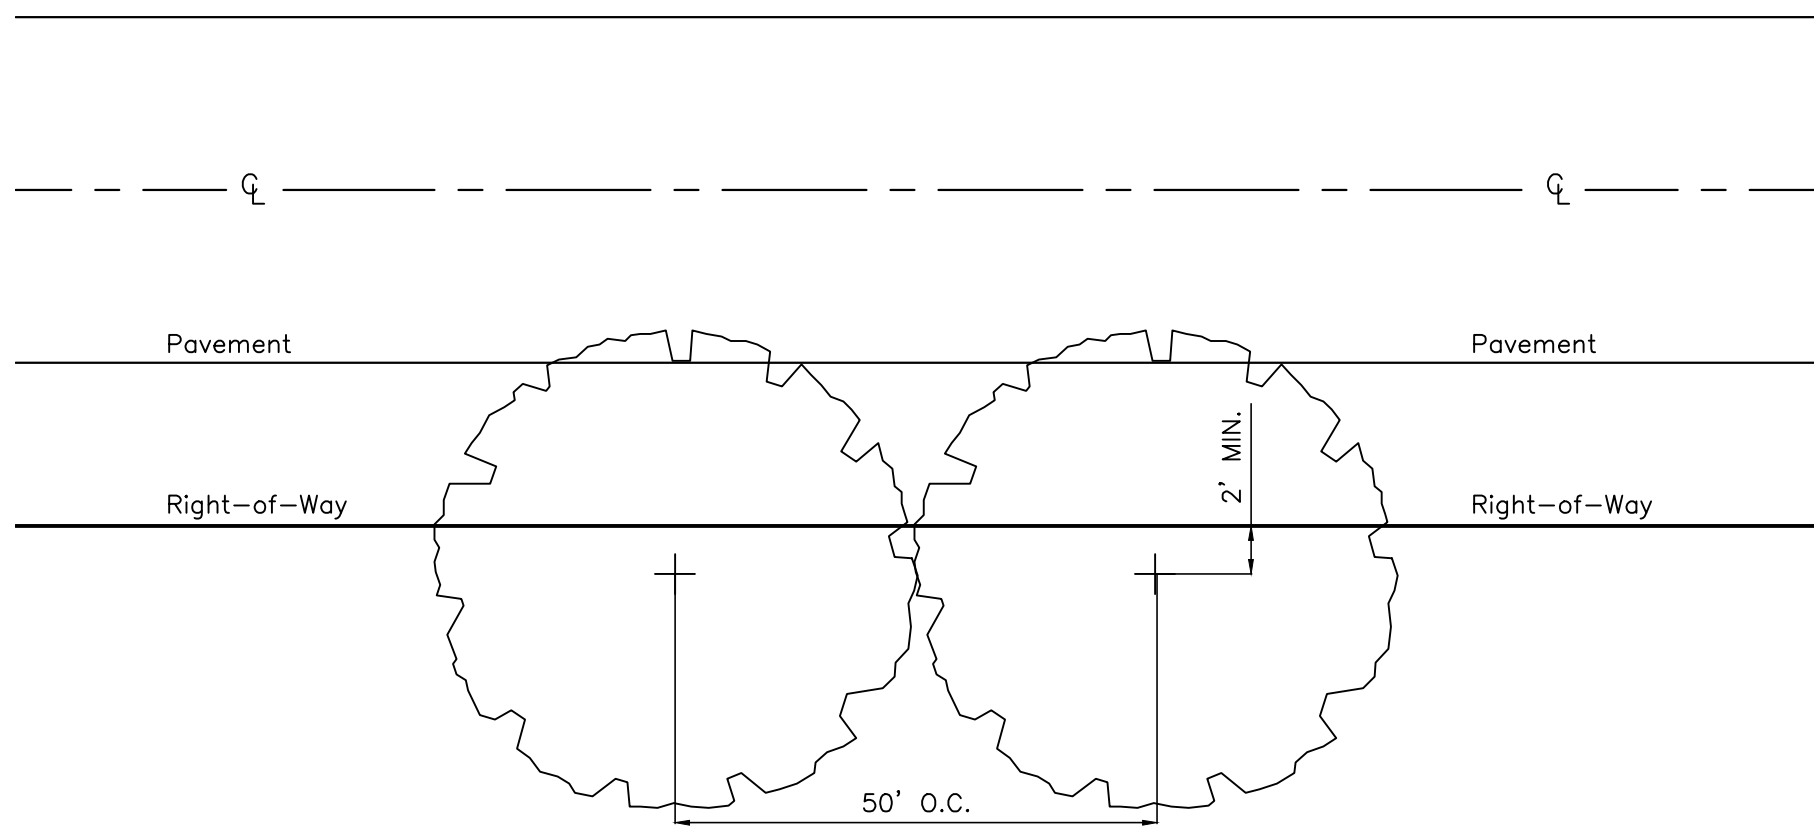


Typical Delaware County Street Tree Planting
Not to Scale

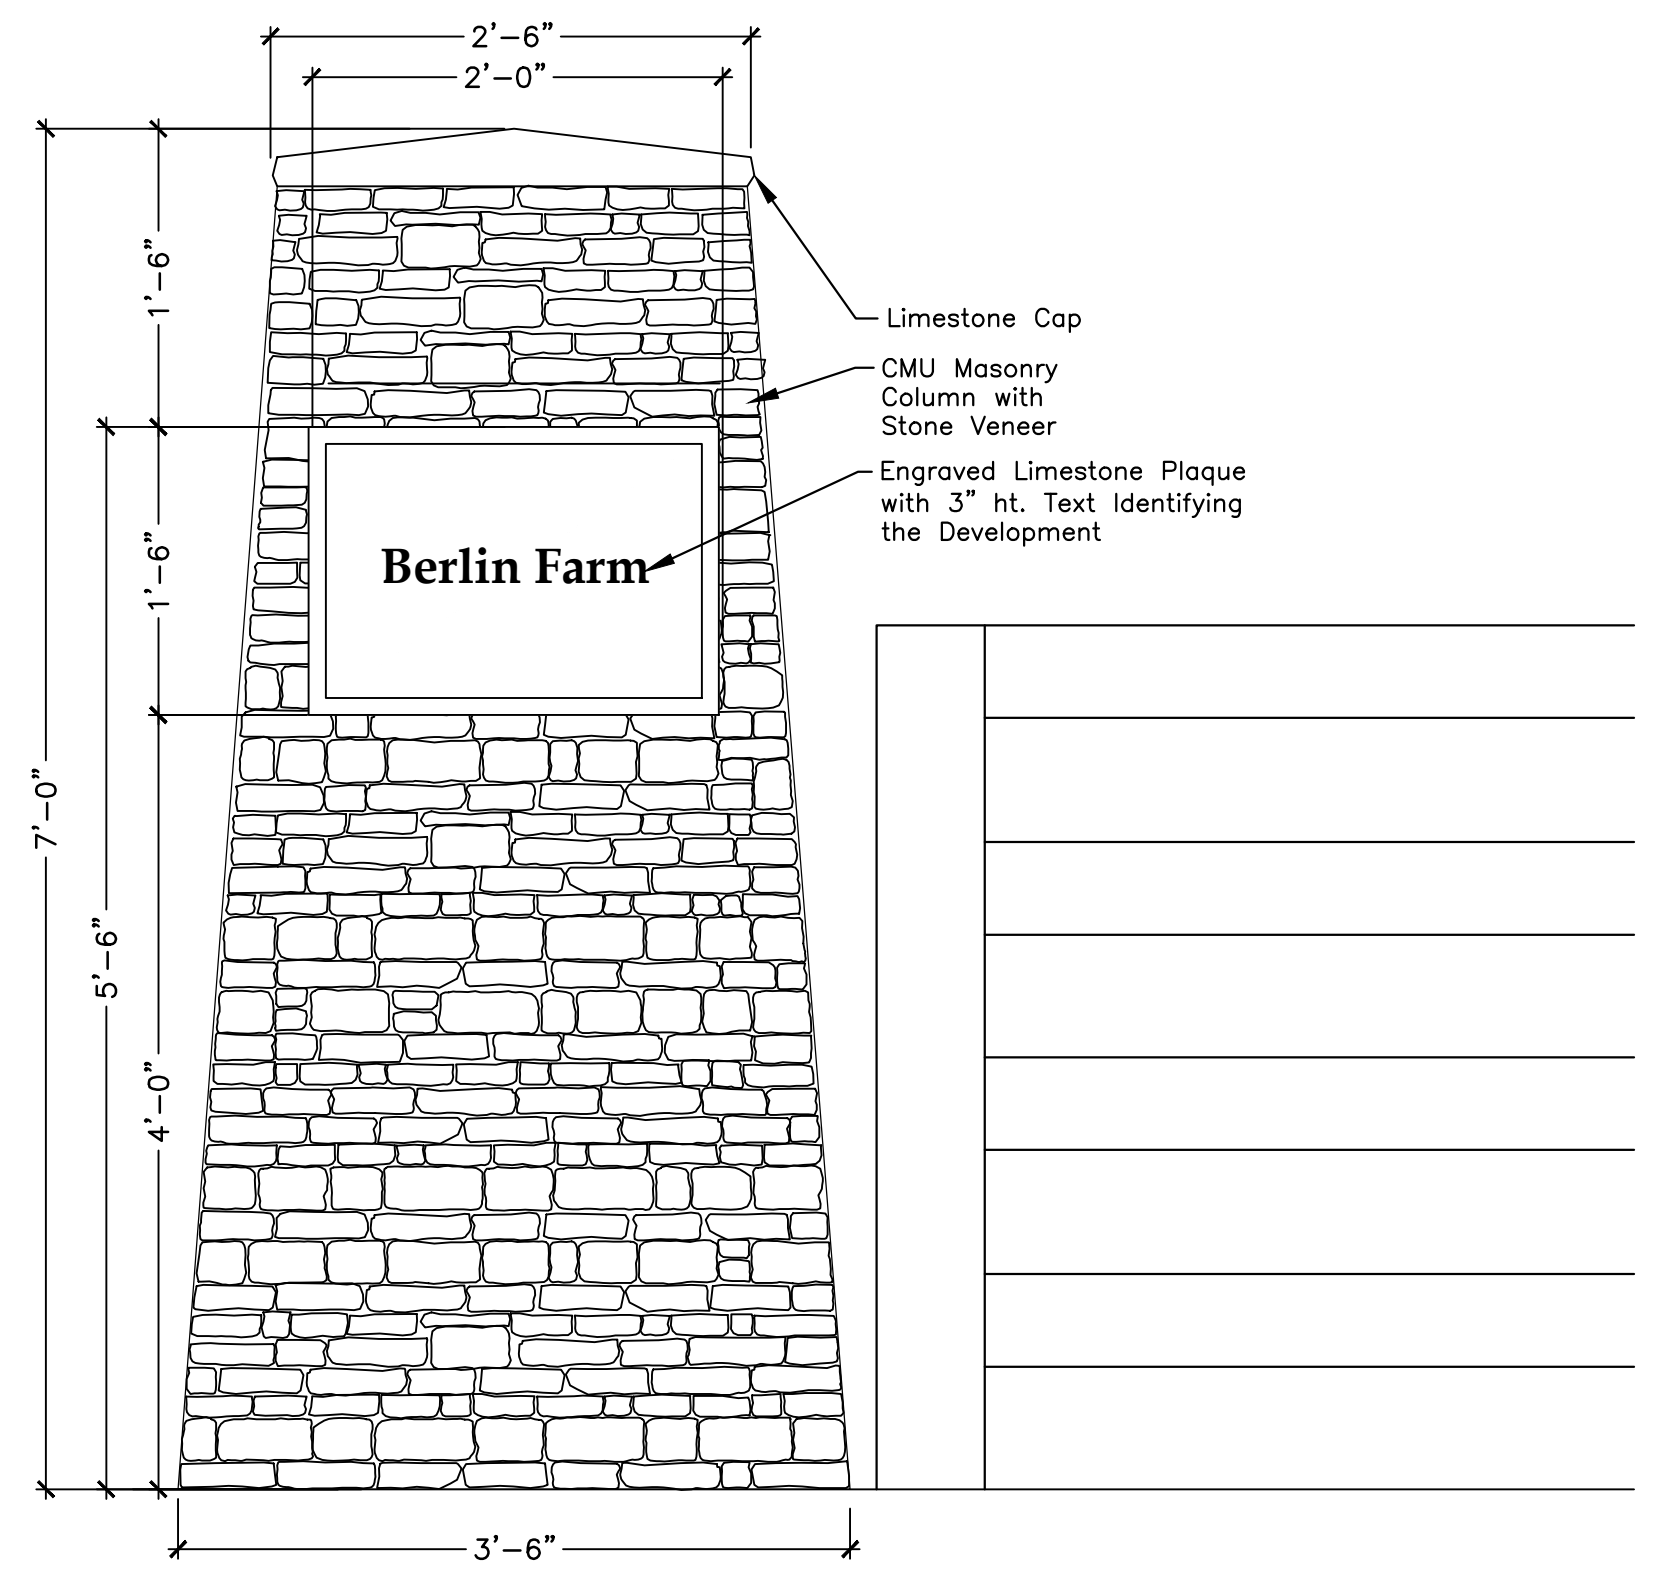


Entry Column (Piatt Road)
Not to Scale

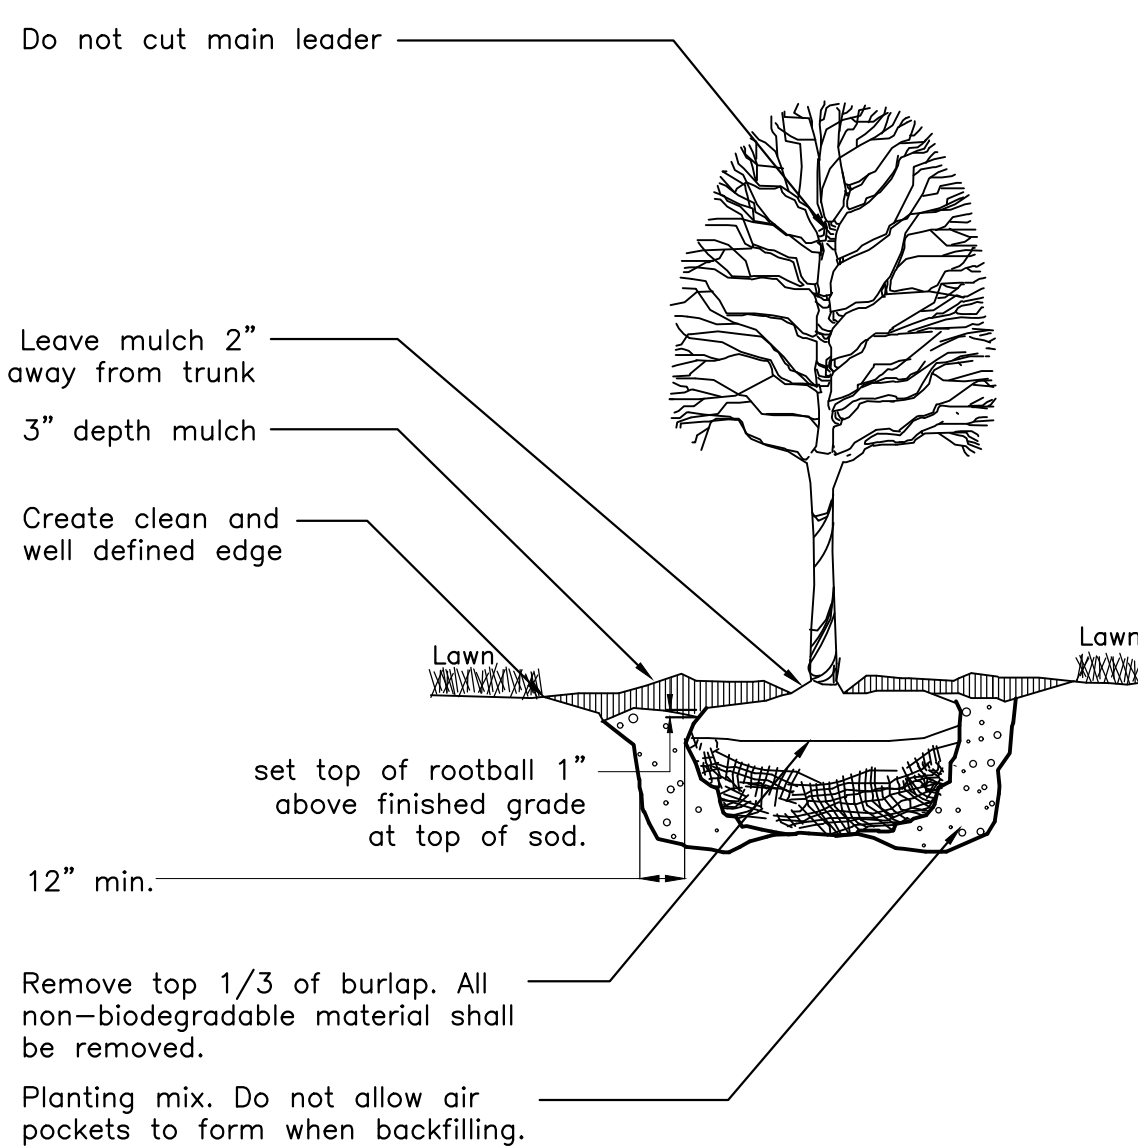


Deciduous Tree Planting
Not to Scale

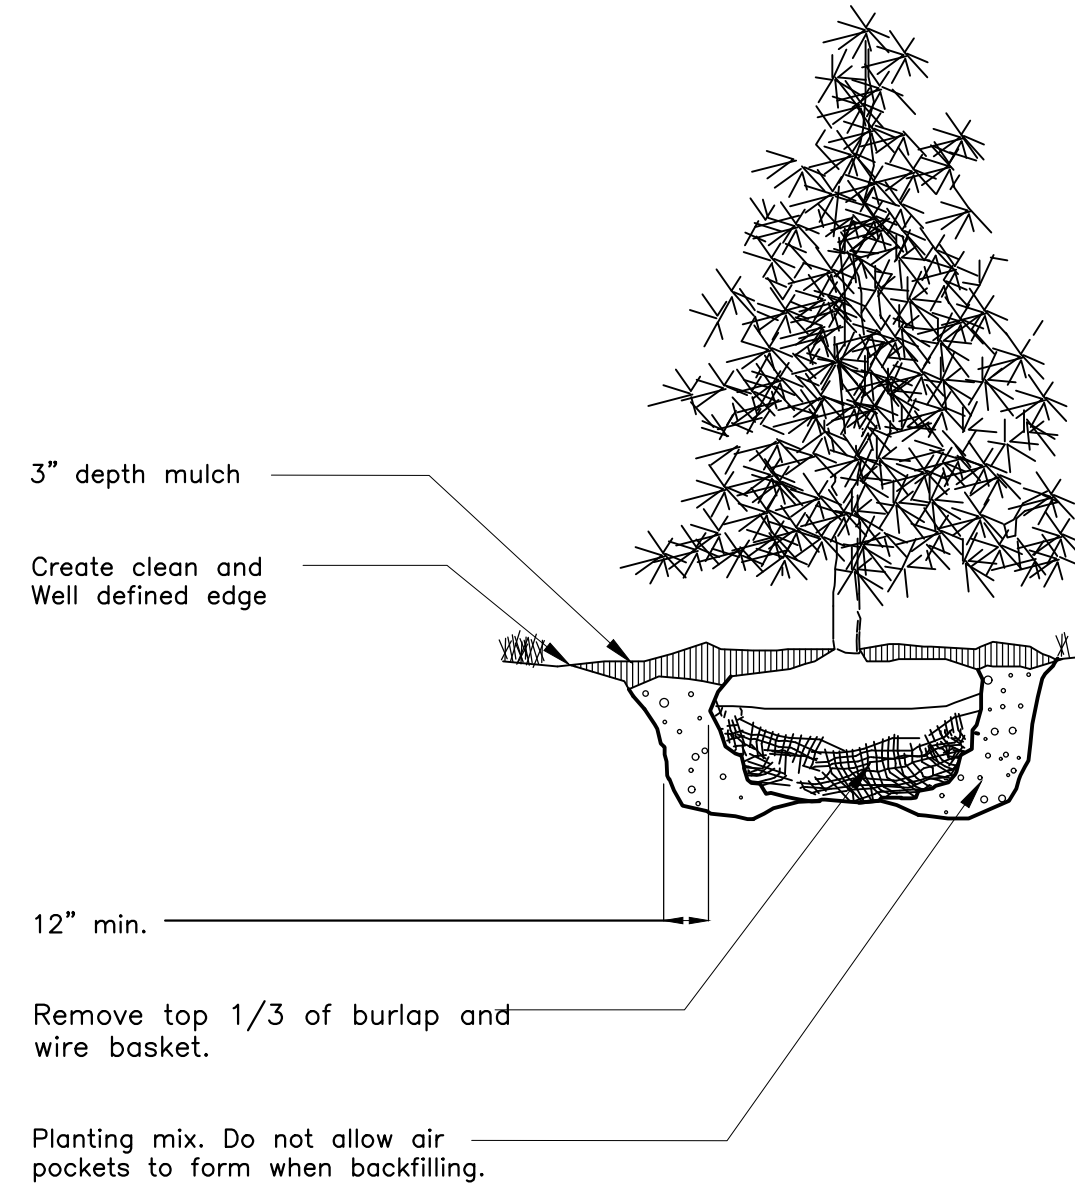


Evergreen Tree Planting
Not to Scale

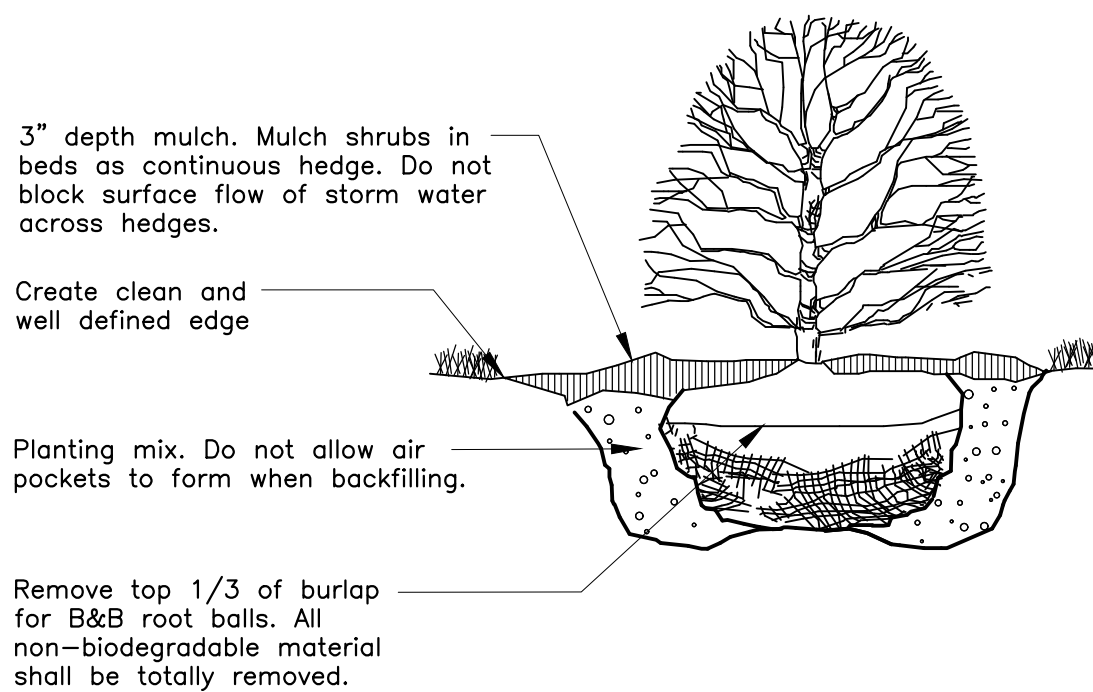

Shrub Planting
Not to Scale

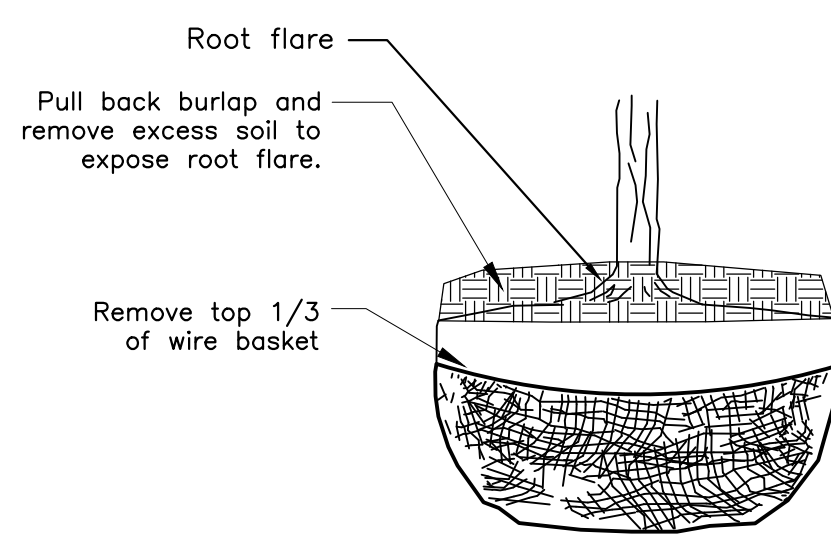

Rootball Preparation
Not to Scale

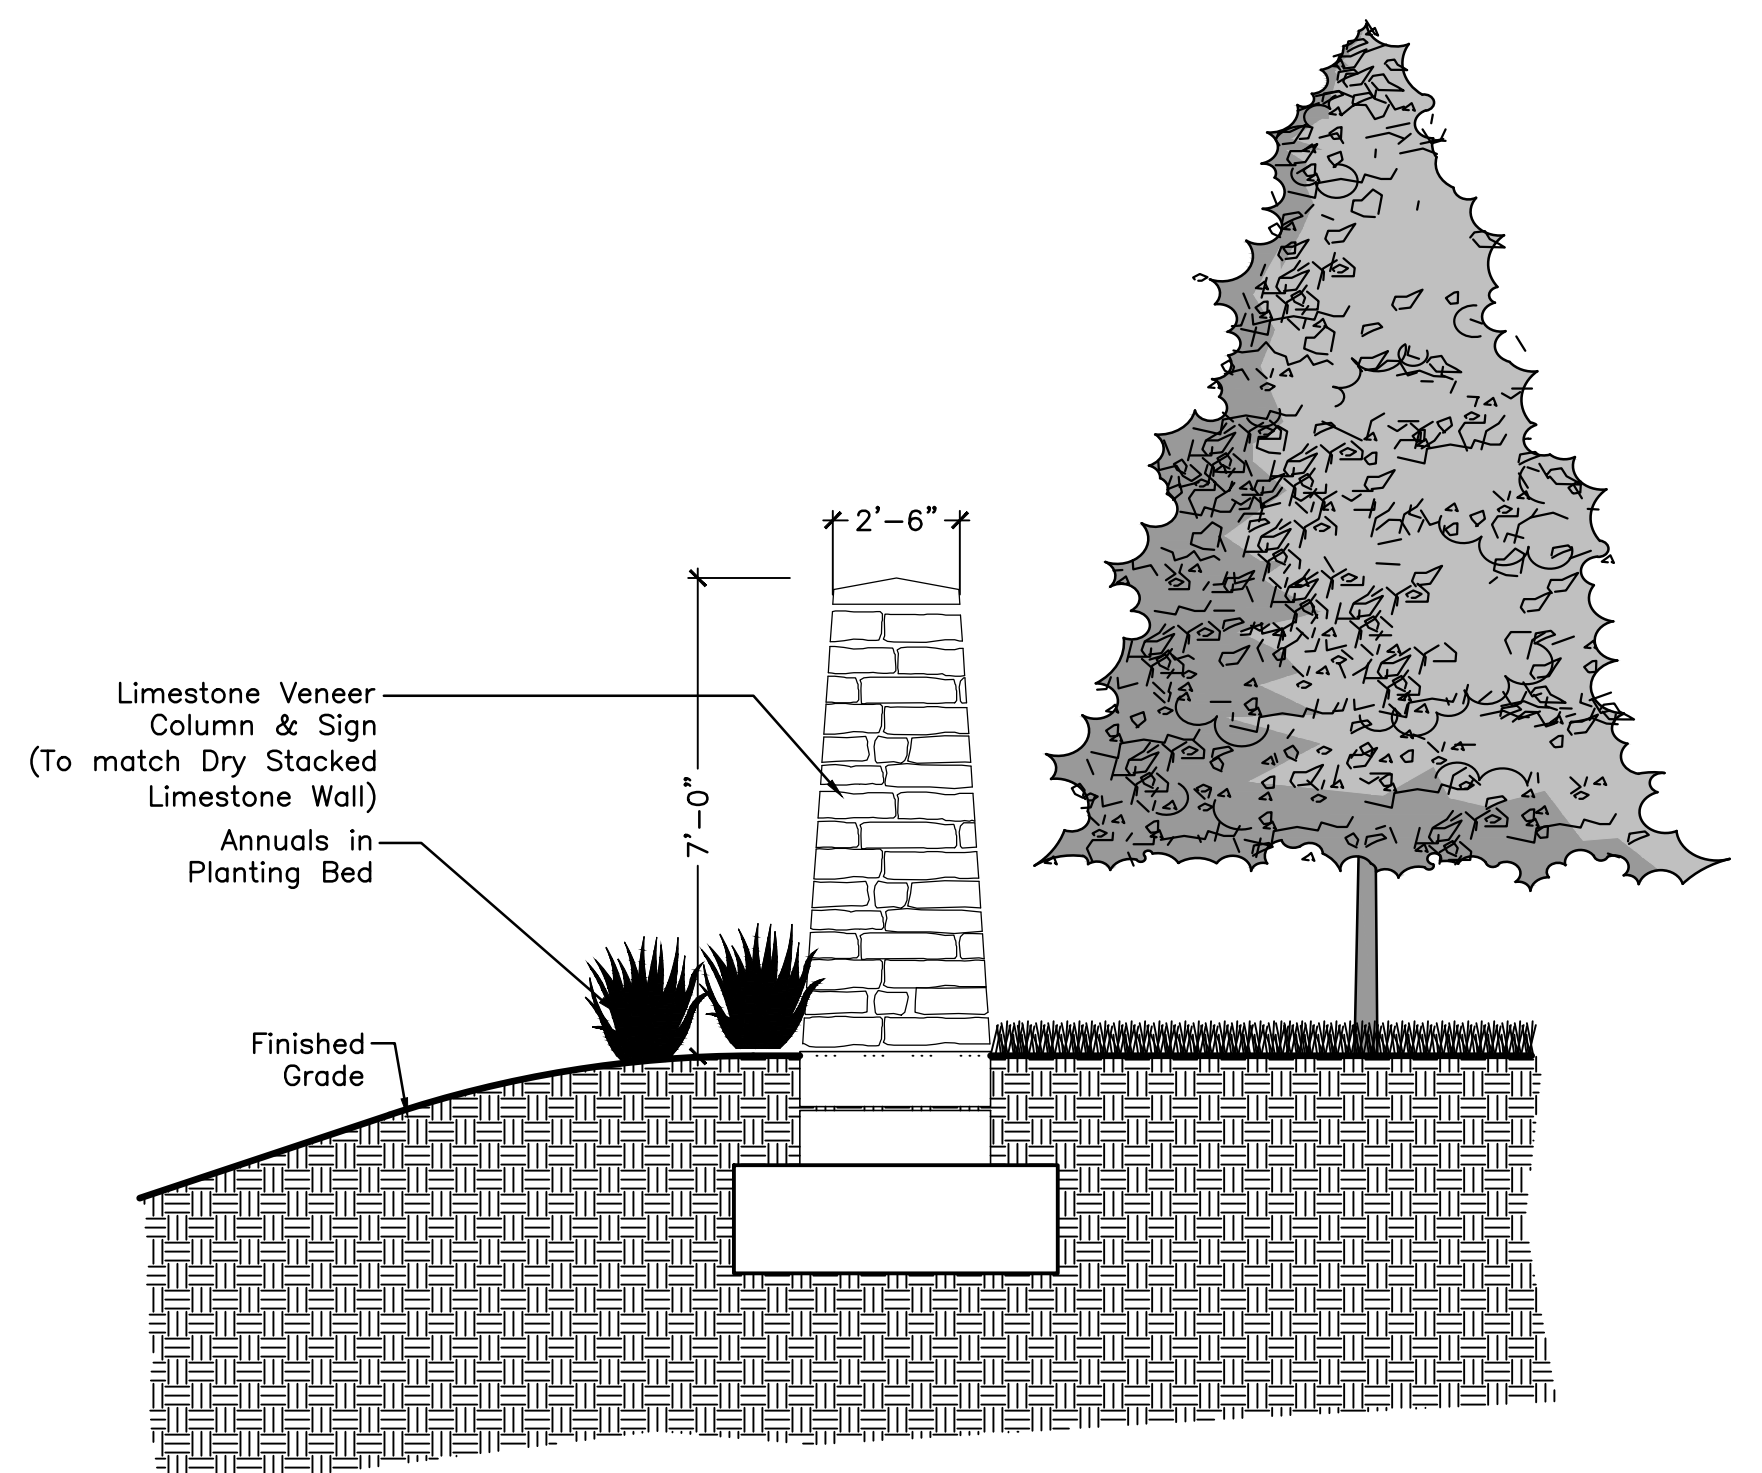

Sign Column Profile View (Piatt Road Roundabout)
Not to Scale

EXHIBIT "D-4"

I:\2019\12\12\Drawings\04\Sheets\final development plan_D-4_Landscape_Details.dwg, Last Saved By: sahana, 9/21/2020, 12:39 PM