
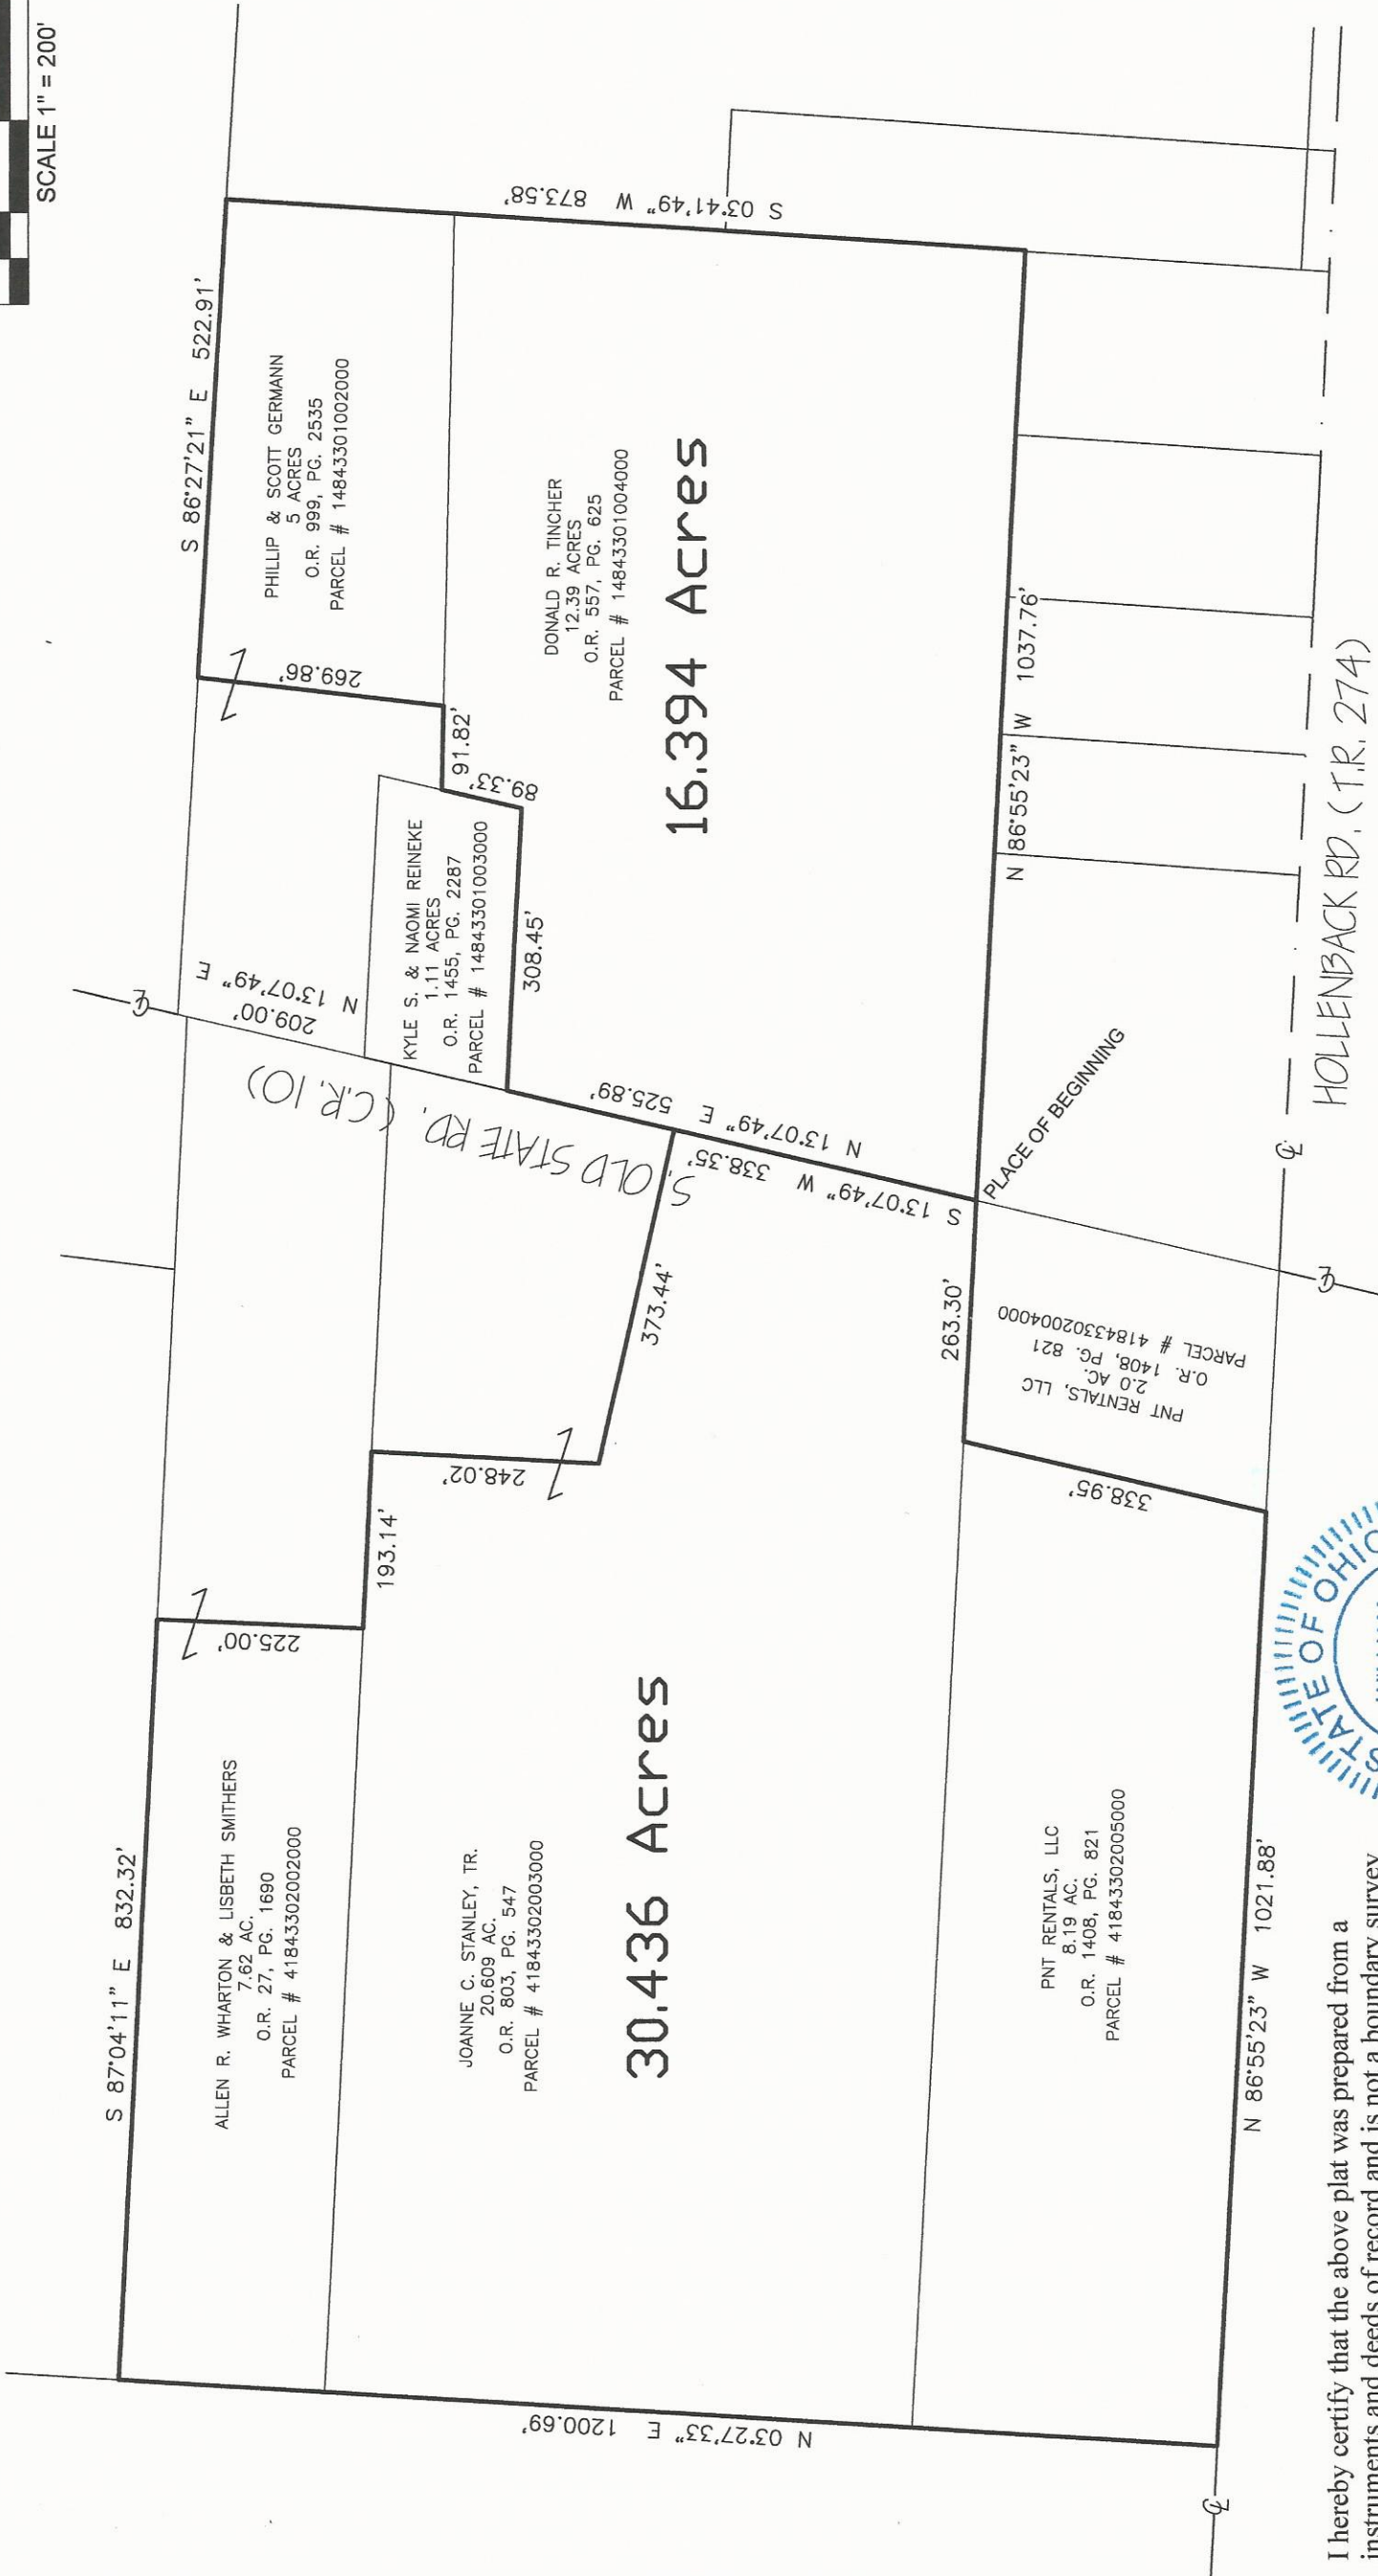


ZONING EXHIBIT:

BEING A TWO TRACTS OF LAND: 30.436 ACRES & 16.394 ACRES
 BOTH LOCATED IN FARM LOT 2, SECTION 4, TWP. 4, RANGE 18, U.S.M.L.
 SITUATED IN LEWIS CENTER, BERLIN TOWNSHIP, DELAWARE COUNTY, OHIO

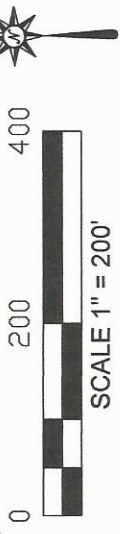

I hereby certify that the above plat was prepared from a
 instruments and deeds of record and is not a boundary survey
 and to the best of our knowledge and belief is correct. All
 dimensions along arcs are chord distances.

William D. Beer 8/27/18
 William D. Beer
 Registered Professional Surveyor No. 7980
 Date

BENCHMARK LAND SURVEYING
 3501 Manila Drive
 Westerville, Ohio 43081
 (614) 794-9609 ~ Office
 E-mail: bmlsurveying@yahoo.com