
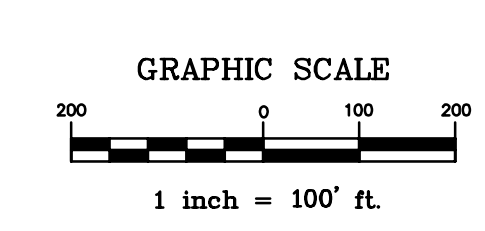
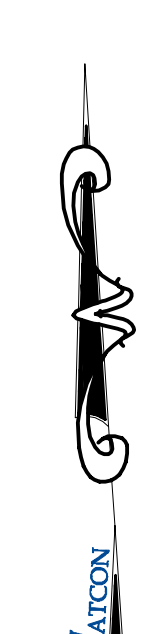


PHASING PLAN
FOR:

Piatt Preserve
West
BERLIN TOWNSHIP

PHASING

- PHASE 1 - 49 LOTS
- PHASE 2 - 33 LOTS
- PHASE 3 - 22 LOTS
- PHASE 4 - 30 LOTS

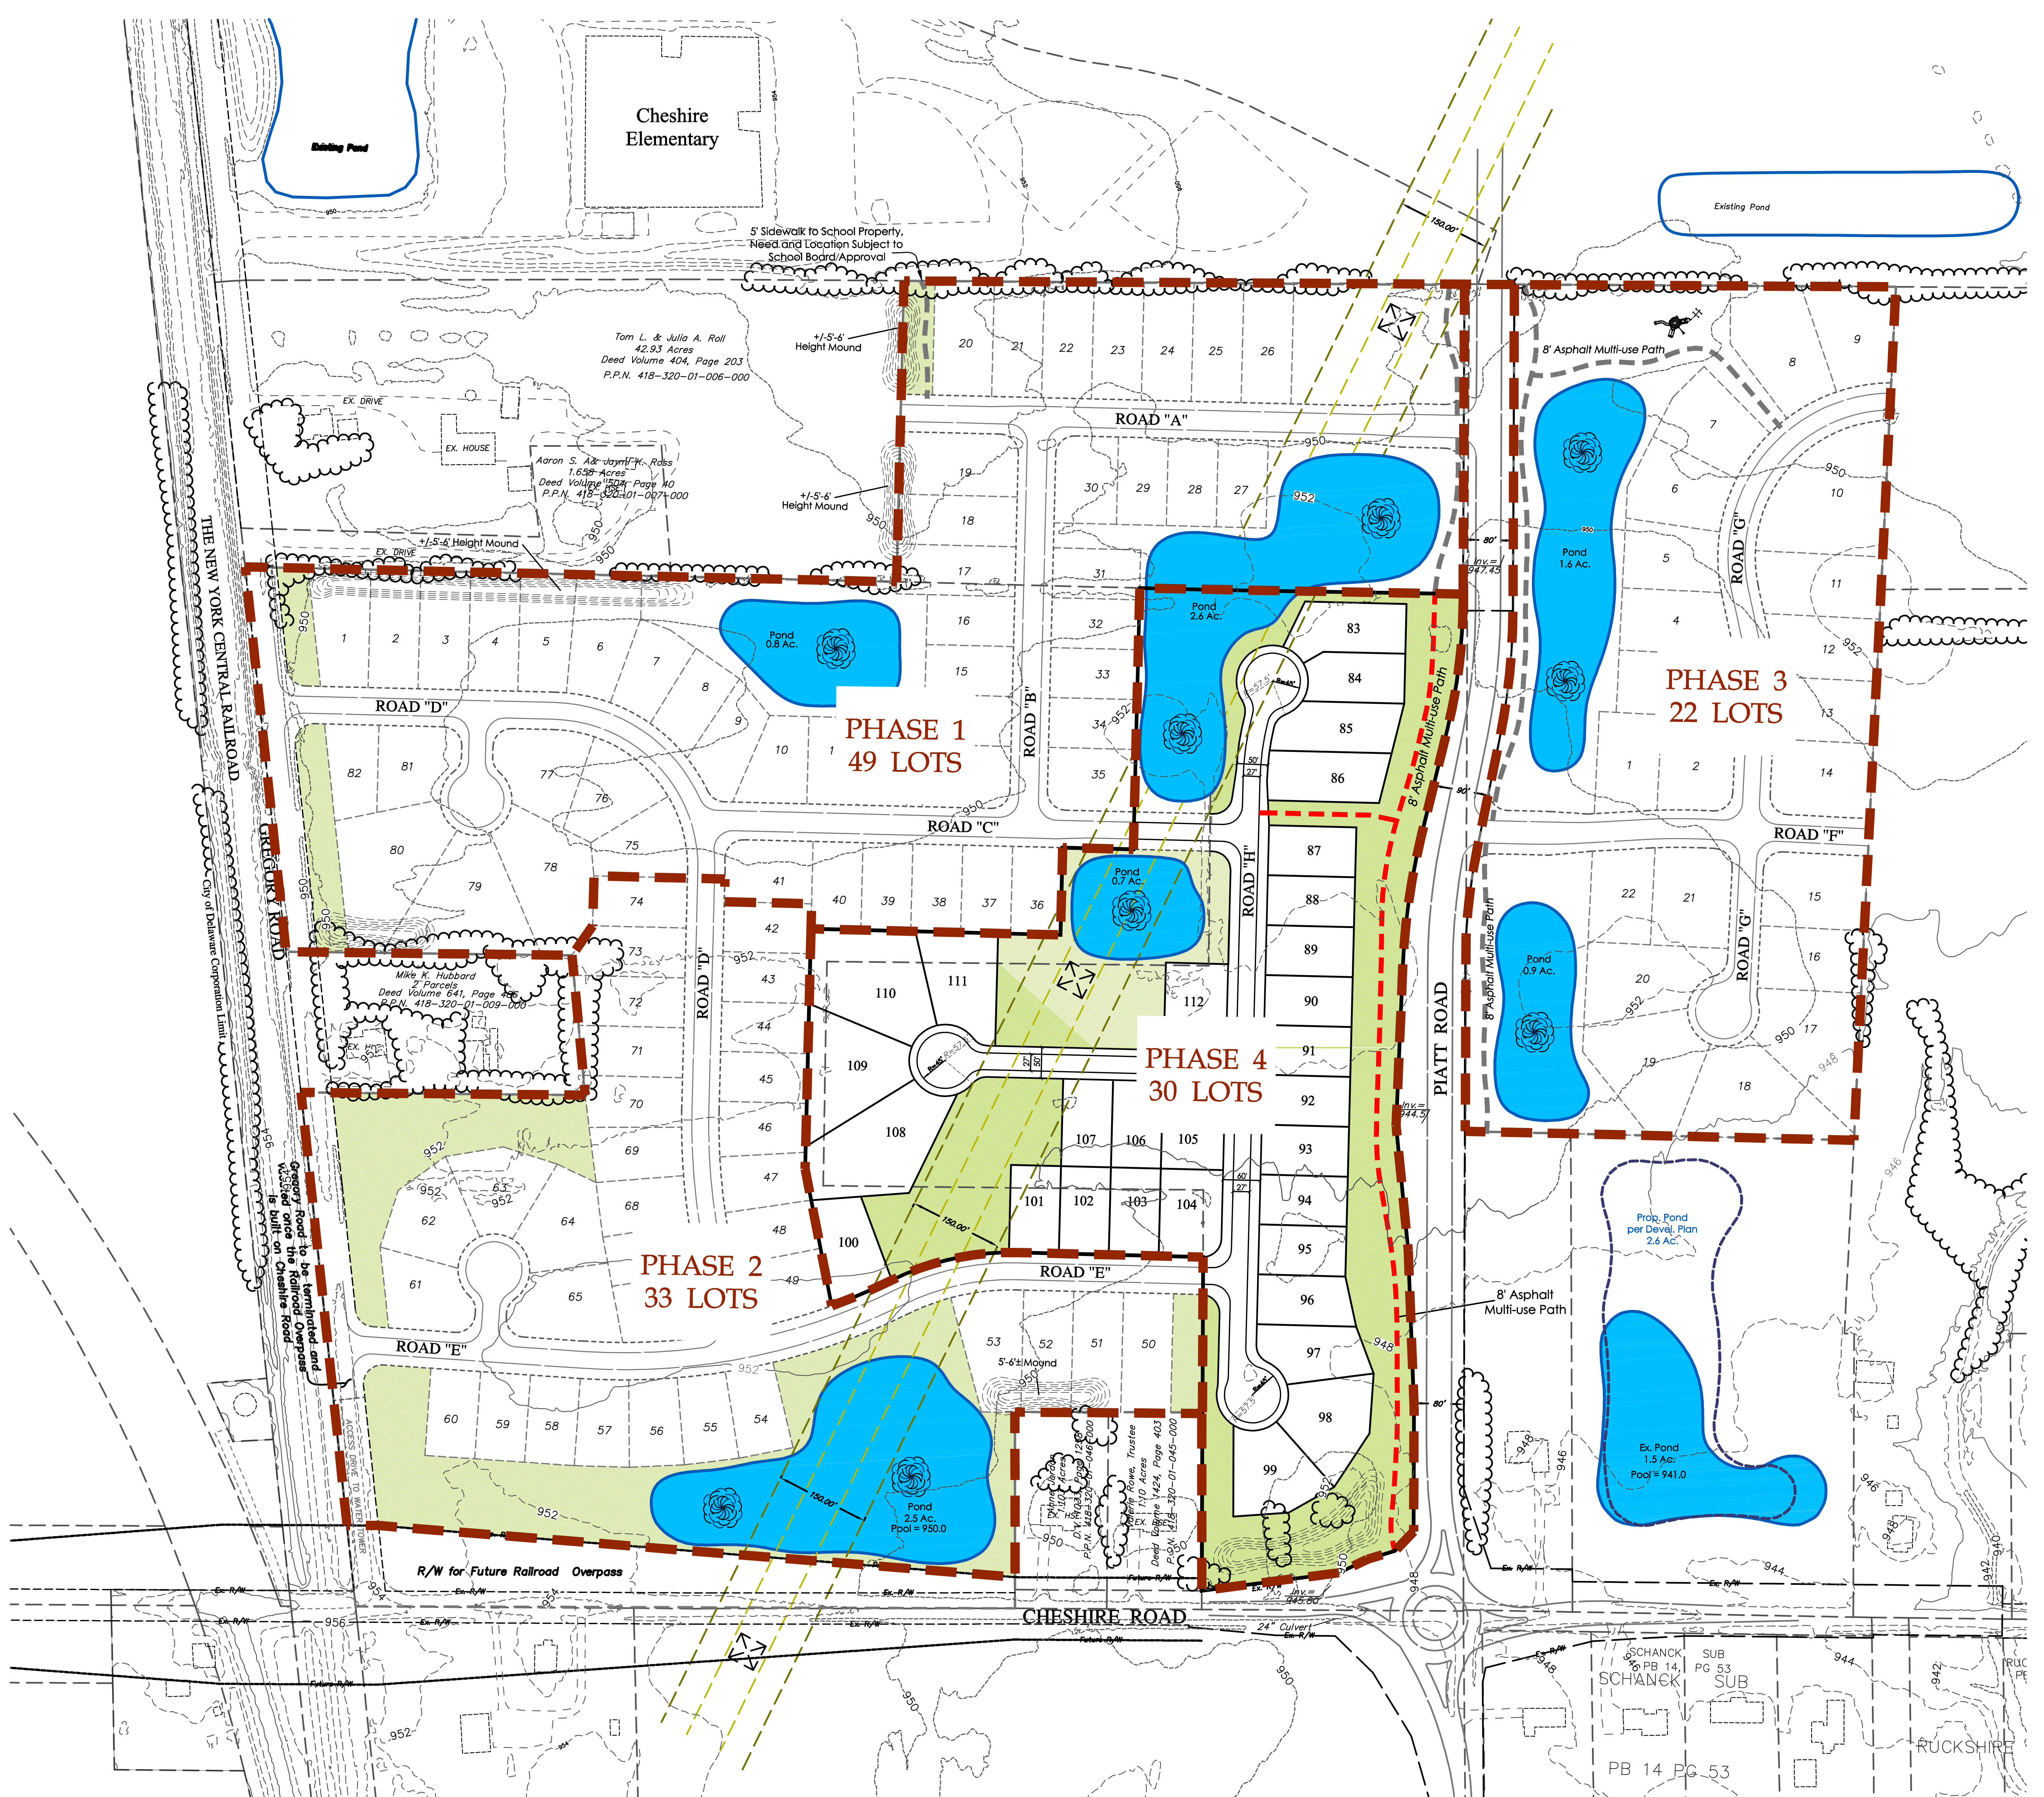

OWNER/DEVELOPER ENGINEER/SURVEYOR



ATTN: TERRY ANDREWS
507 Executive Campus Dr
Westerville, OH 43082
Ph. (614) 891-8545

WATCON
CONSULTING ENGINEERS
& SURVEYORS
83 Shull Avenue
Cahanna, Ohio 43230
Ph. (614) 414-7979

Z:\PIATT PRESERVE\DRAWINGS\REZONING\PIATT PRESERVE DEVEL PLANING - 1 PREFS. DGS Twp - PLOTTED BY: JIM MATYAS - June 11, 2019 - 2:02 PM