




Entry Sign (Piatt Road Roundabout)
Not to Scale

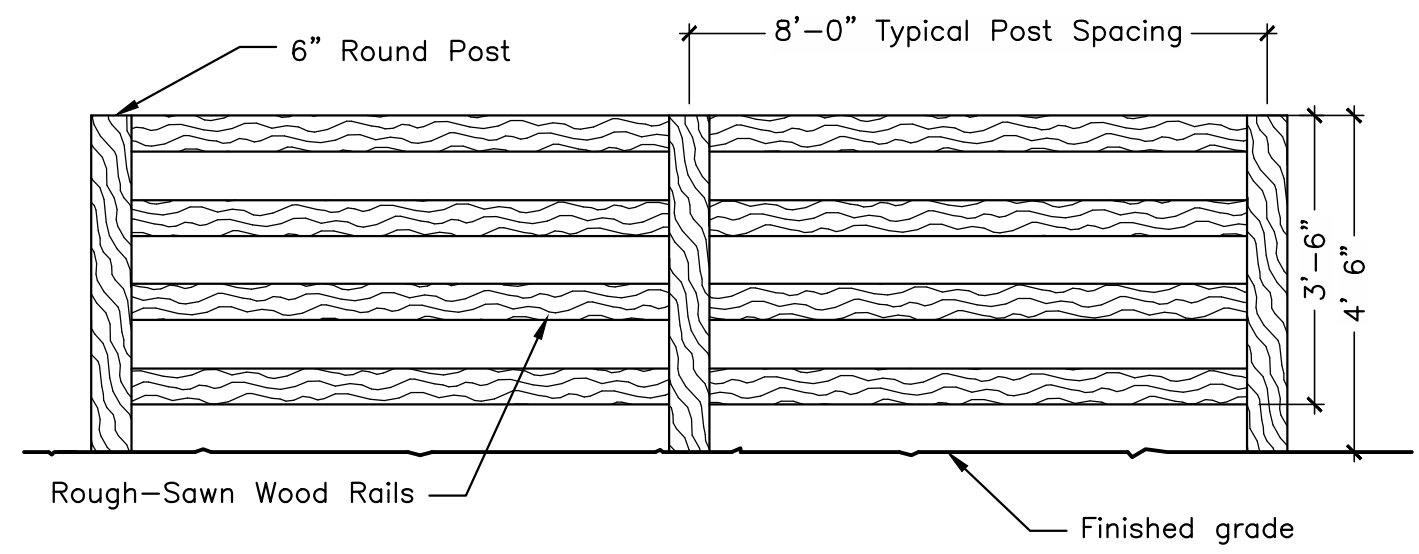


4 Rail Fence Elevation
Not to Scale

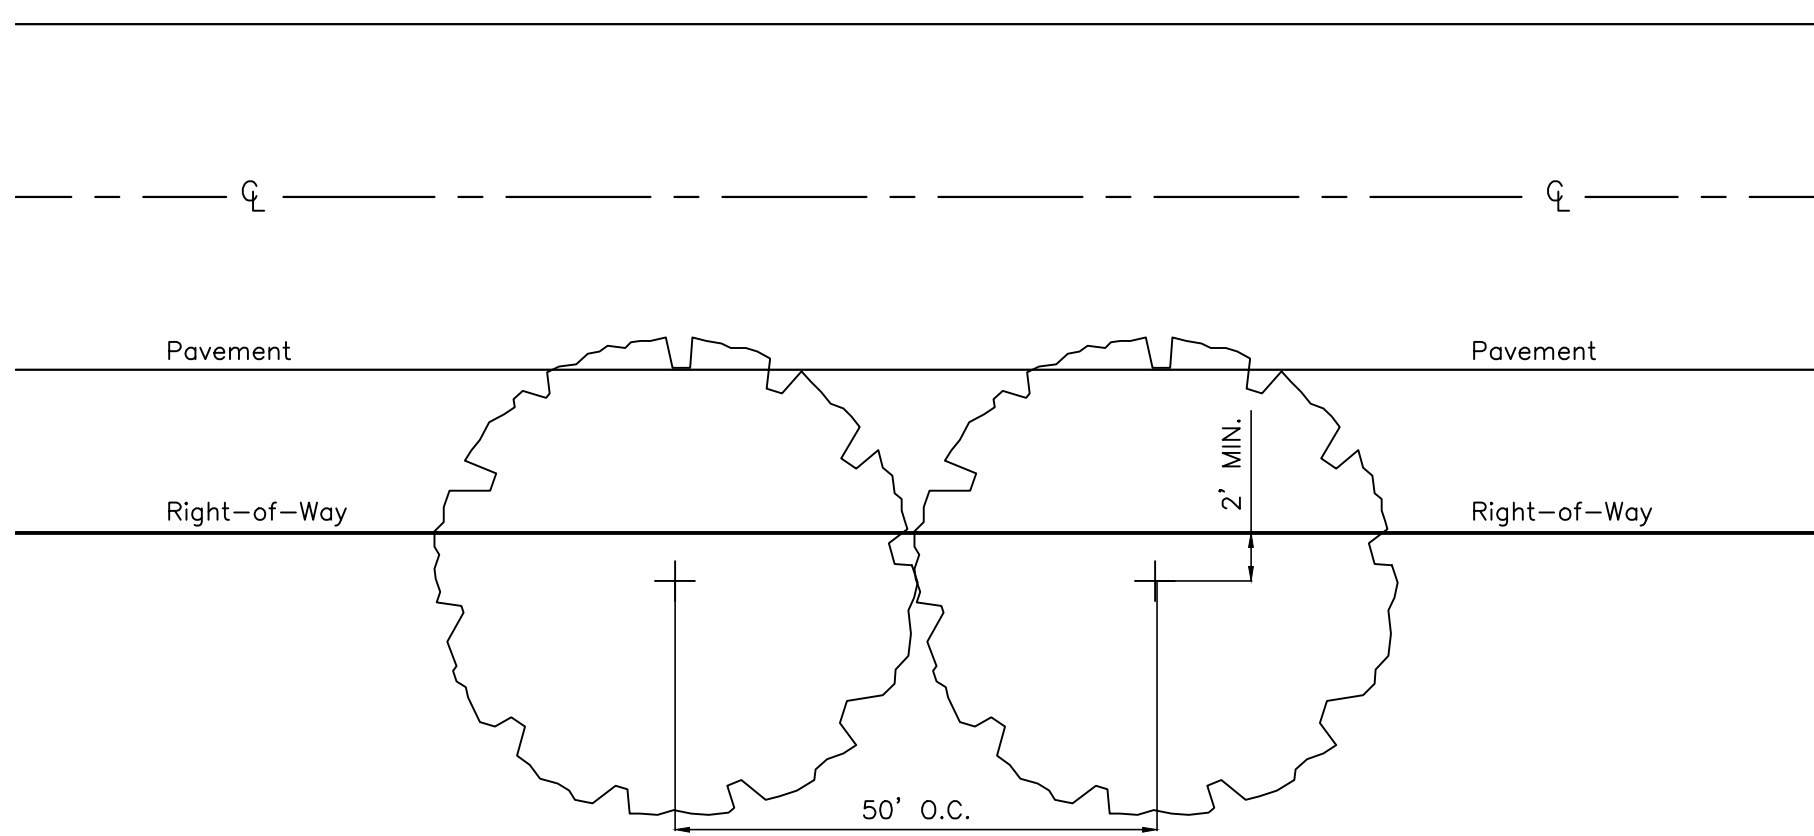


Typical Delaware County Street Tree Planting
Not to Scale

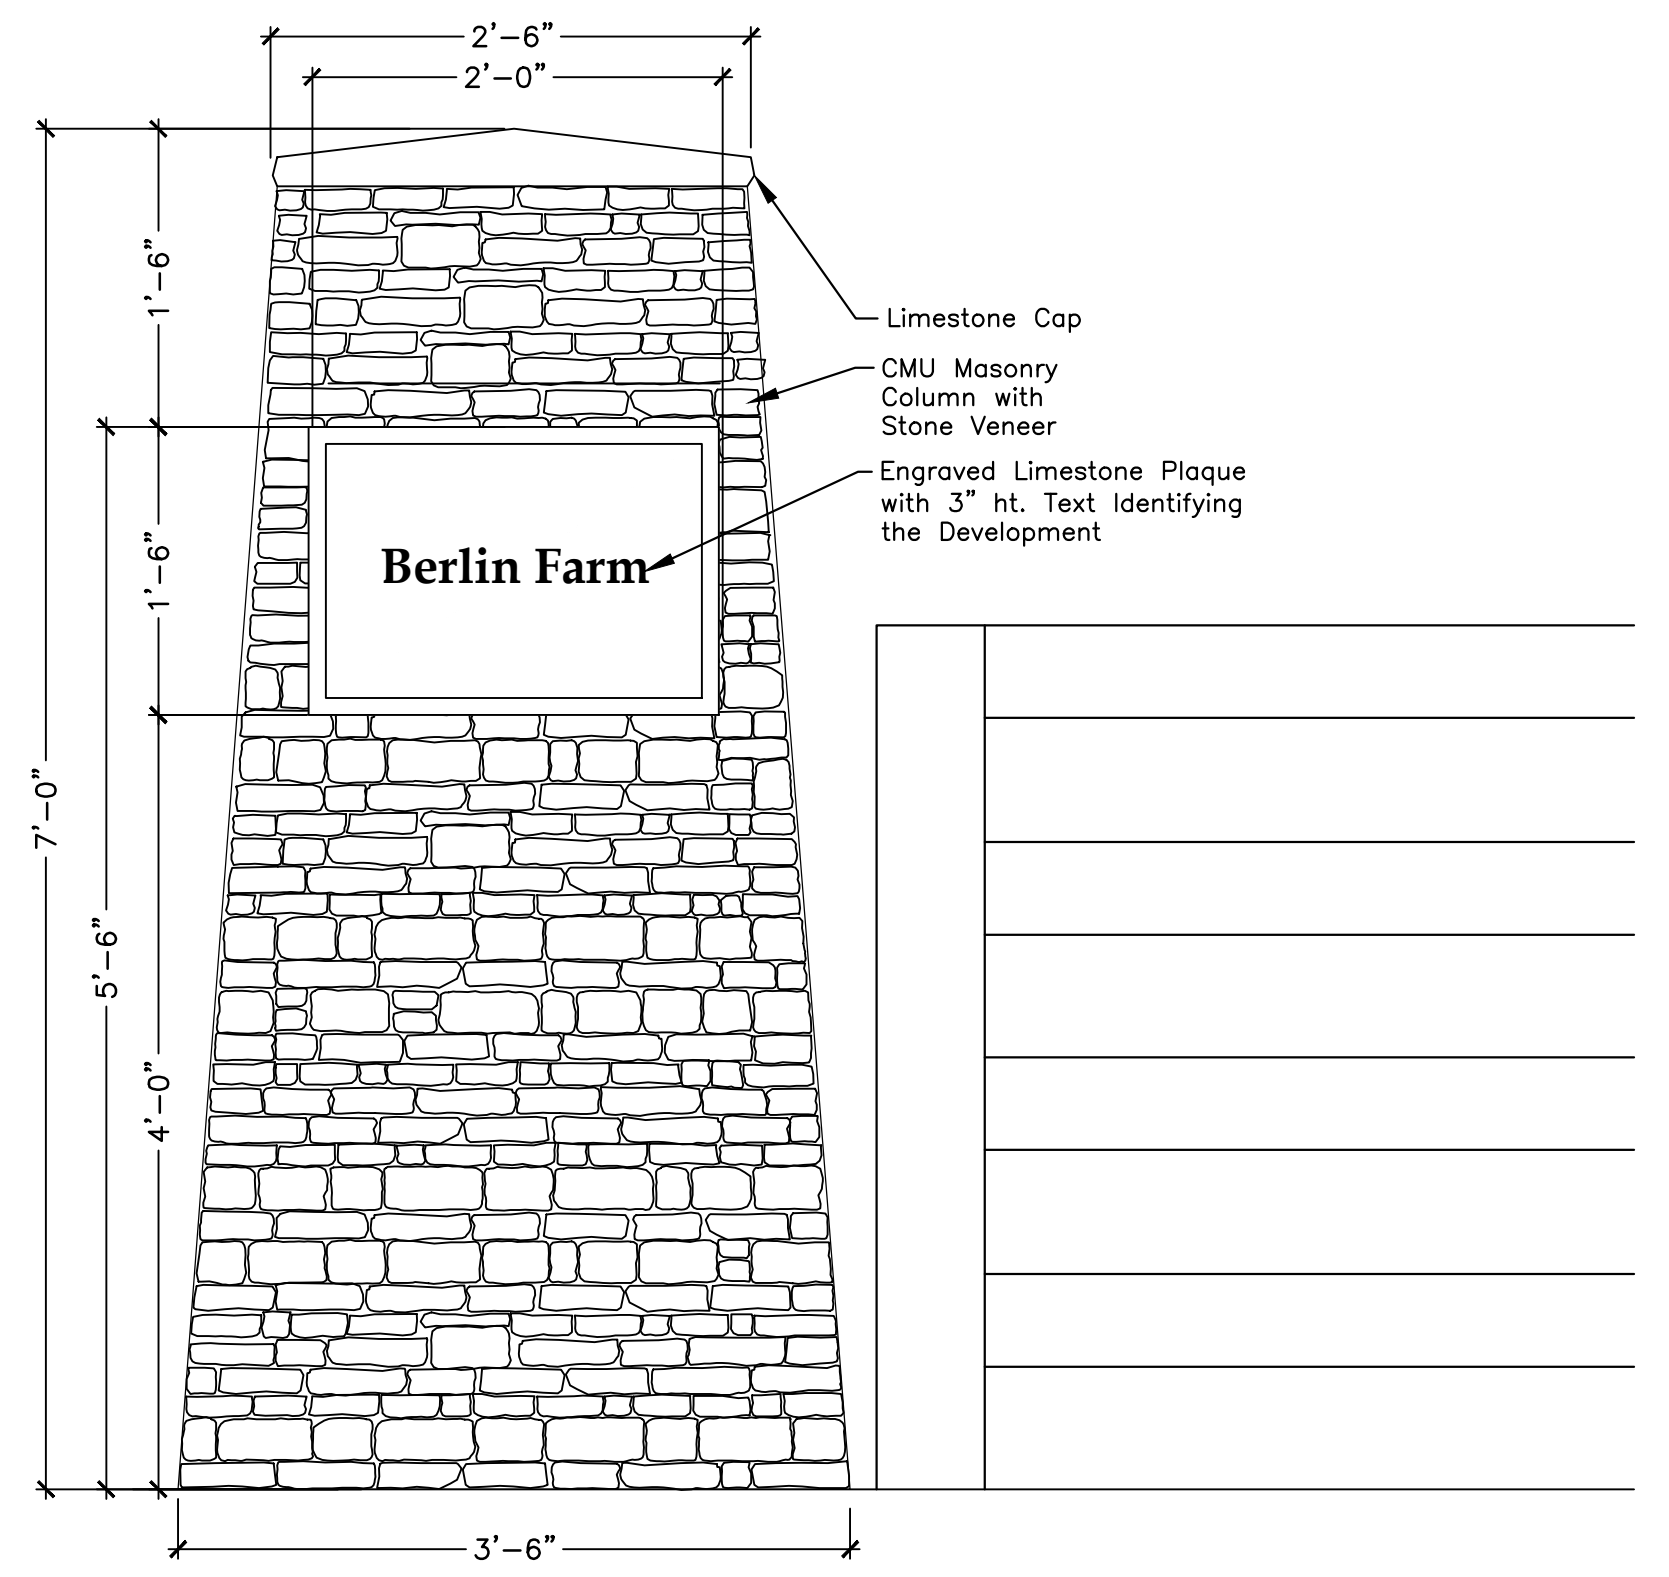


Entry Column (Piatt Road)
Not to Scale

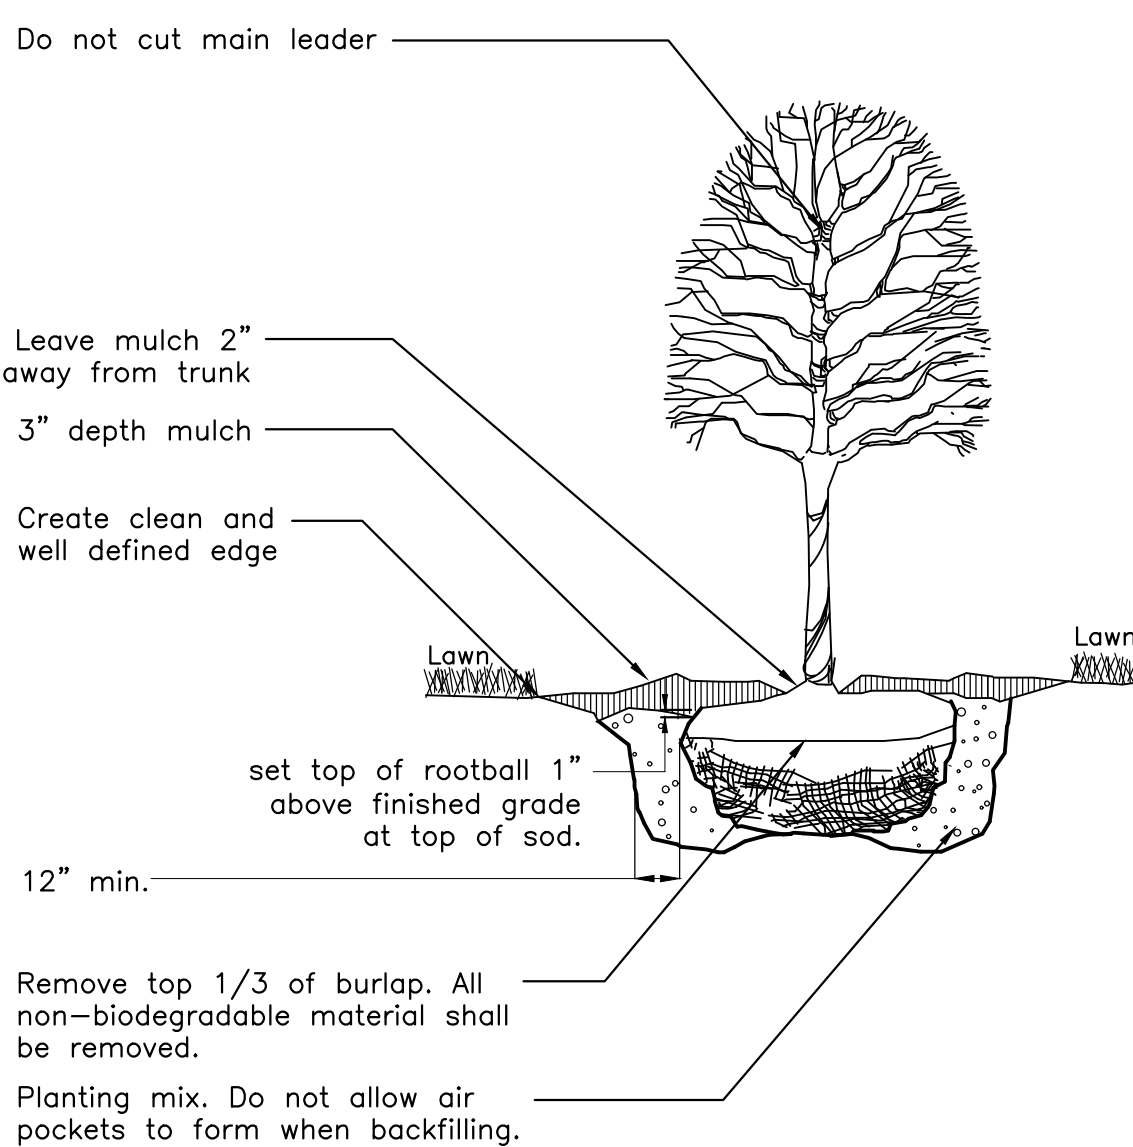


Deciduous Tree Planting
Not to Scale

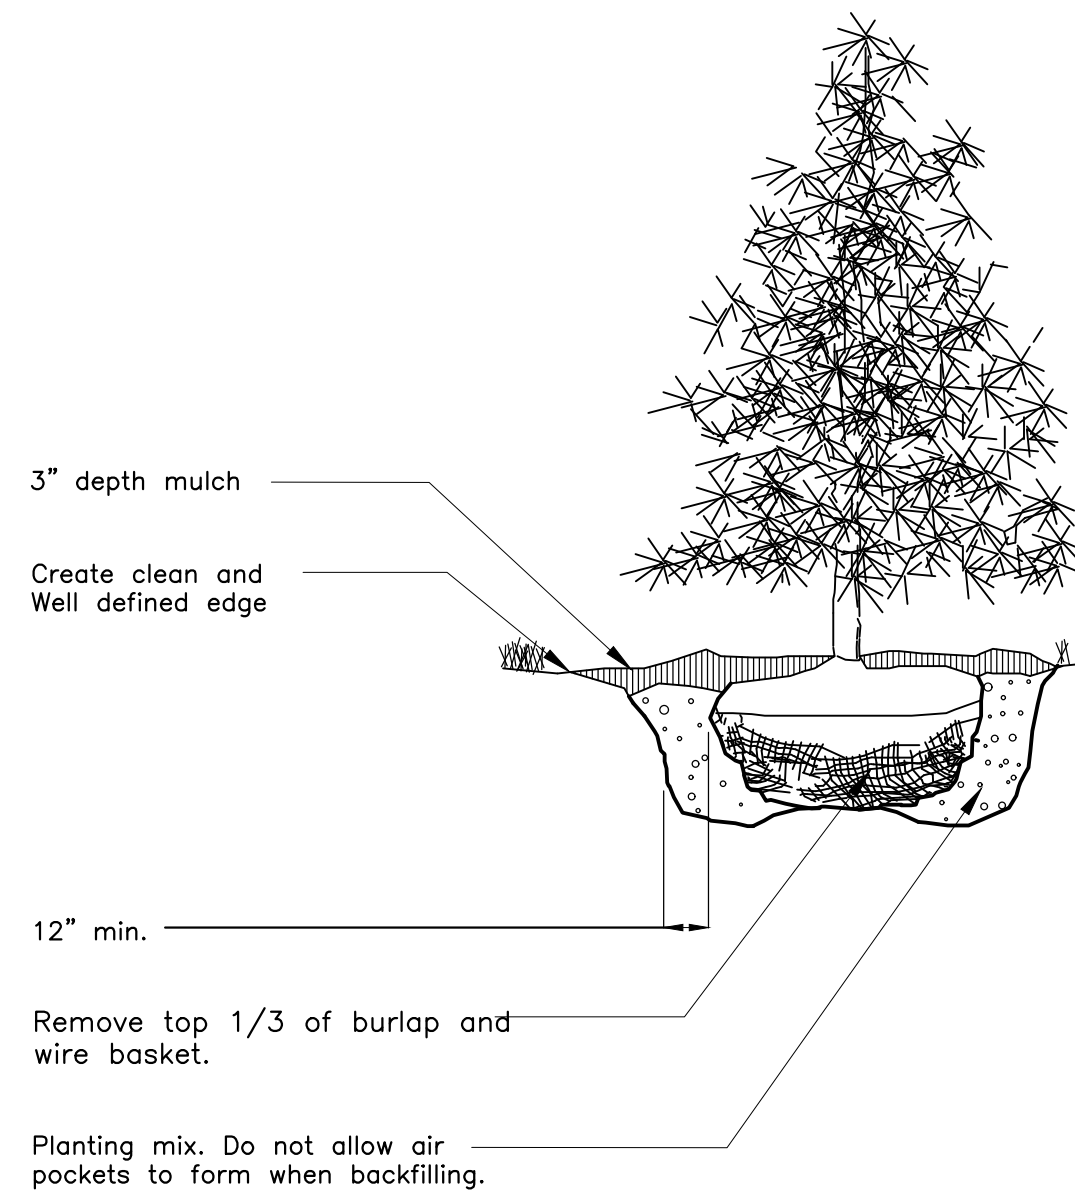


Evergreen Tree Planting
No Scale

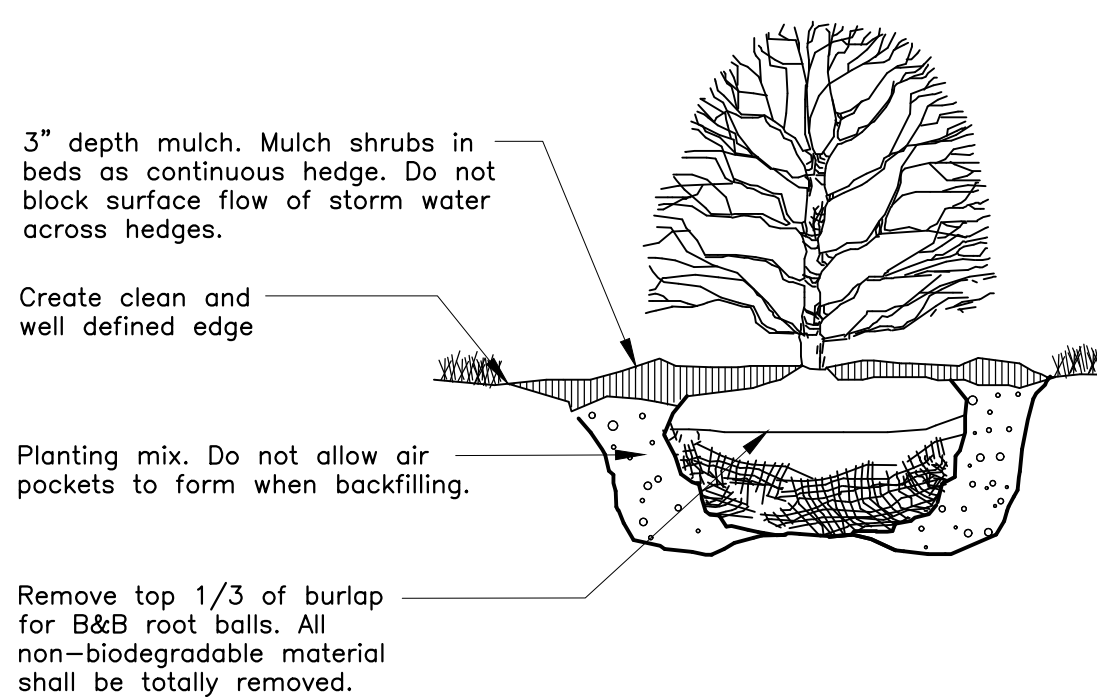

Shrub Planting
Not to Scale

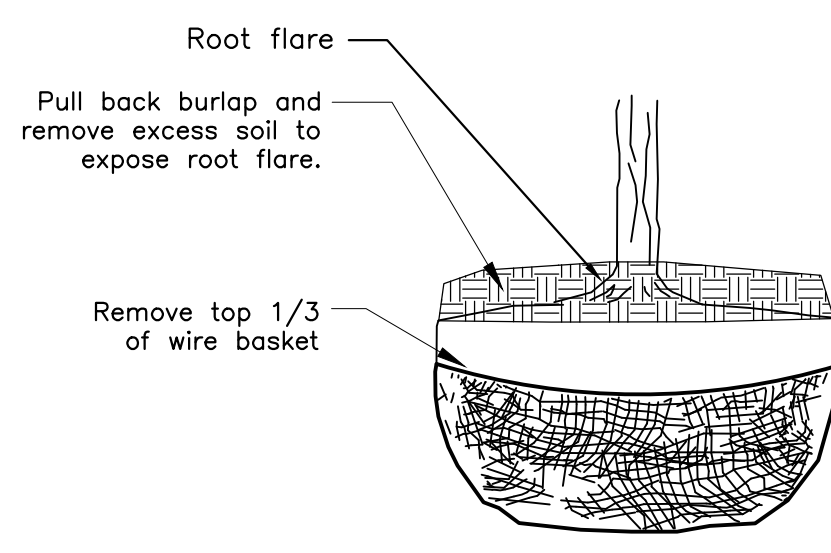

Rootball Preparation
Not to Scale

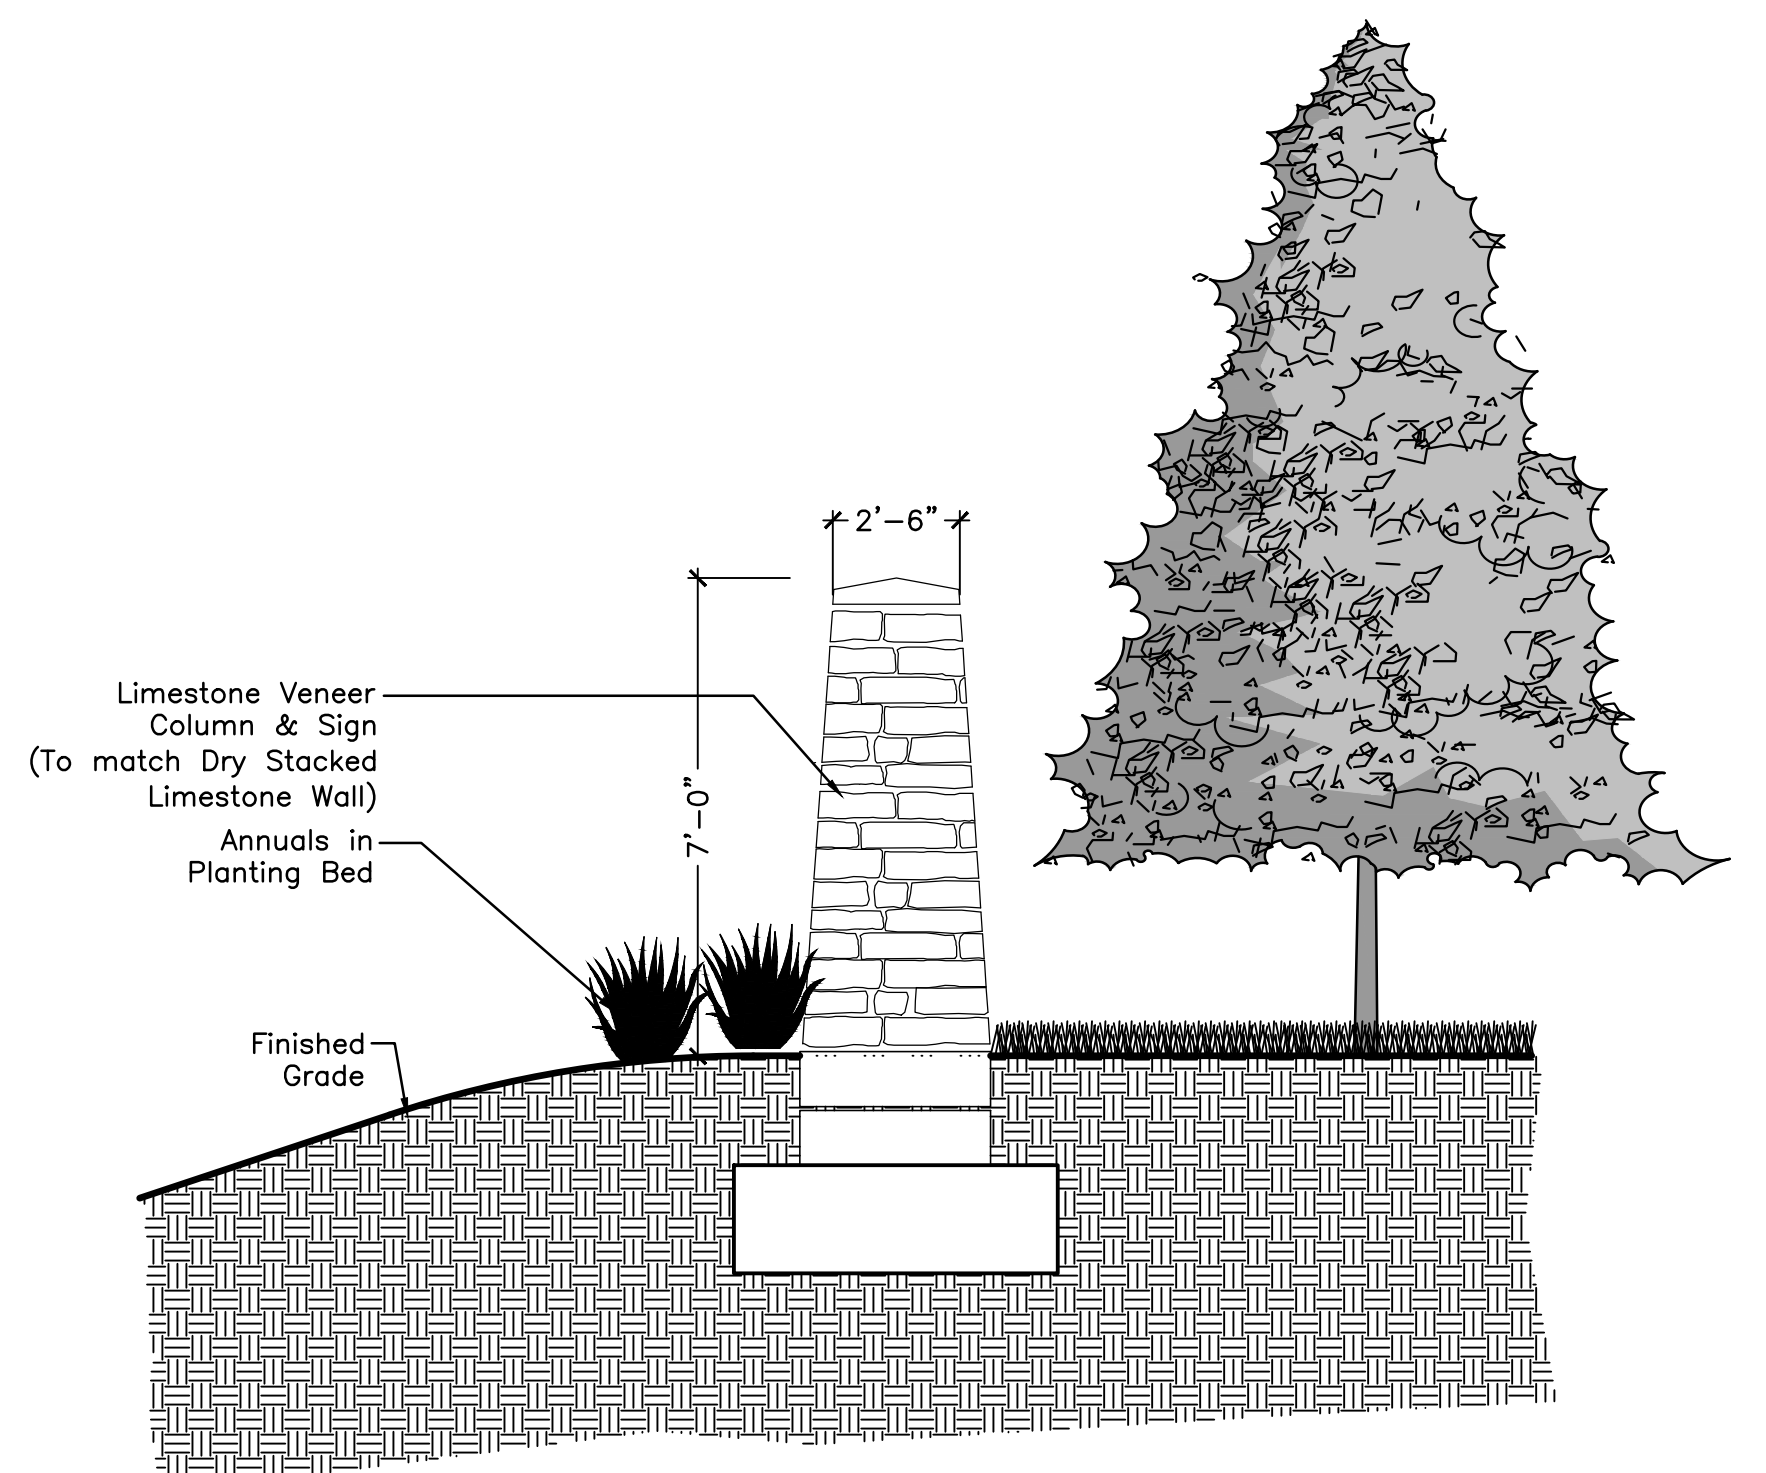

Sign Column Profile View (Piatt Road Roundabout)
Not to Scale

EXHIBIT "D-4"

J:\2019\121\Draw\04\Sheets\Development Plan\D-4 Landscape Details-1.dwg, Last Saved By: schara, 6/26/2020 8:47 AM

BERLIN FARM
BERLIN TOWNSHIP, DELAWARE COUNTY, OHIO

LANDSCAPE
DETAILS

PREPARED FOR:
M/I HOMES
Move Up
mihomes.com
3 EASTON OVAL
COLUMBUS, OHIO 43219

PREPARED BY:
EMHT
Evans, Mechwart, Hambleton & Tilton, Inc.
Engineers • Surveyors • Planners • Scientists
5500 New Albany Road, Columbus, OH 43054
Phone: 614.775.4500 Fax: 614.775.4502
emht.com

DATE:	MARCH 12, 2020
REVISED:	JUNE 30, 2020
REVISED:	
REVISED:	
REVISED:	
REVISED:	
REVISED:	