
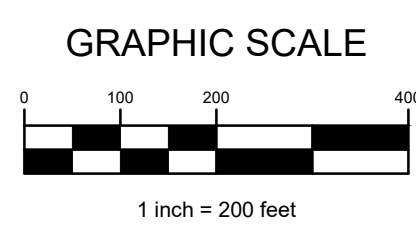


J:\20191121\04\Sheets\Development\Plan\0-5_Open_Space_Plan.dwg, Last Saved By: schara, 6/26/2020 9:21 AM

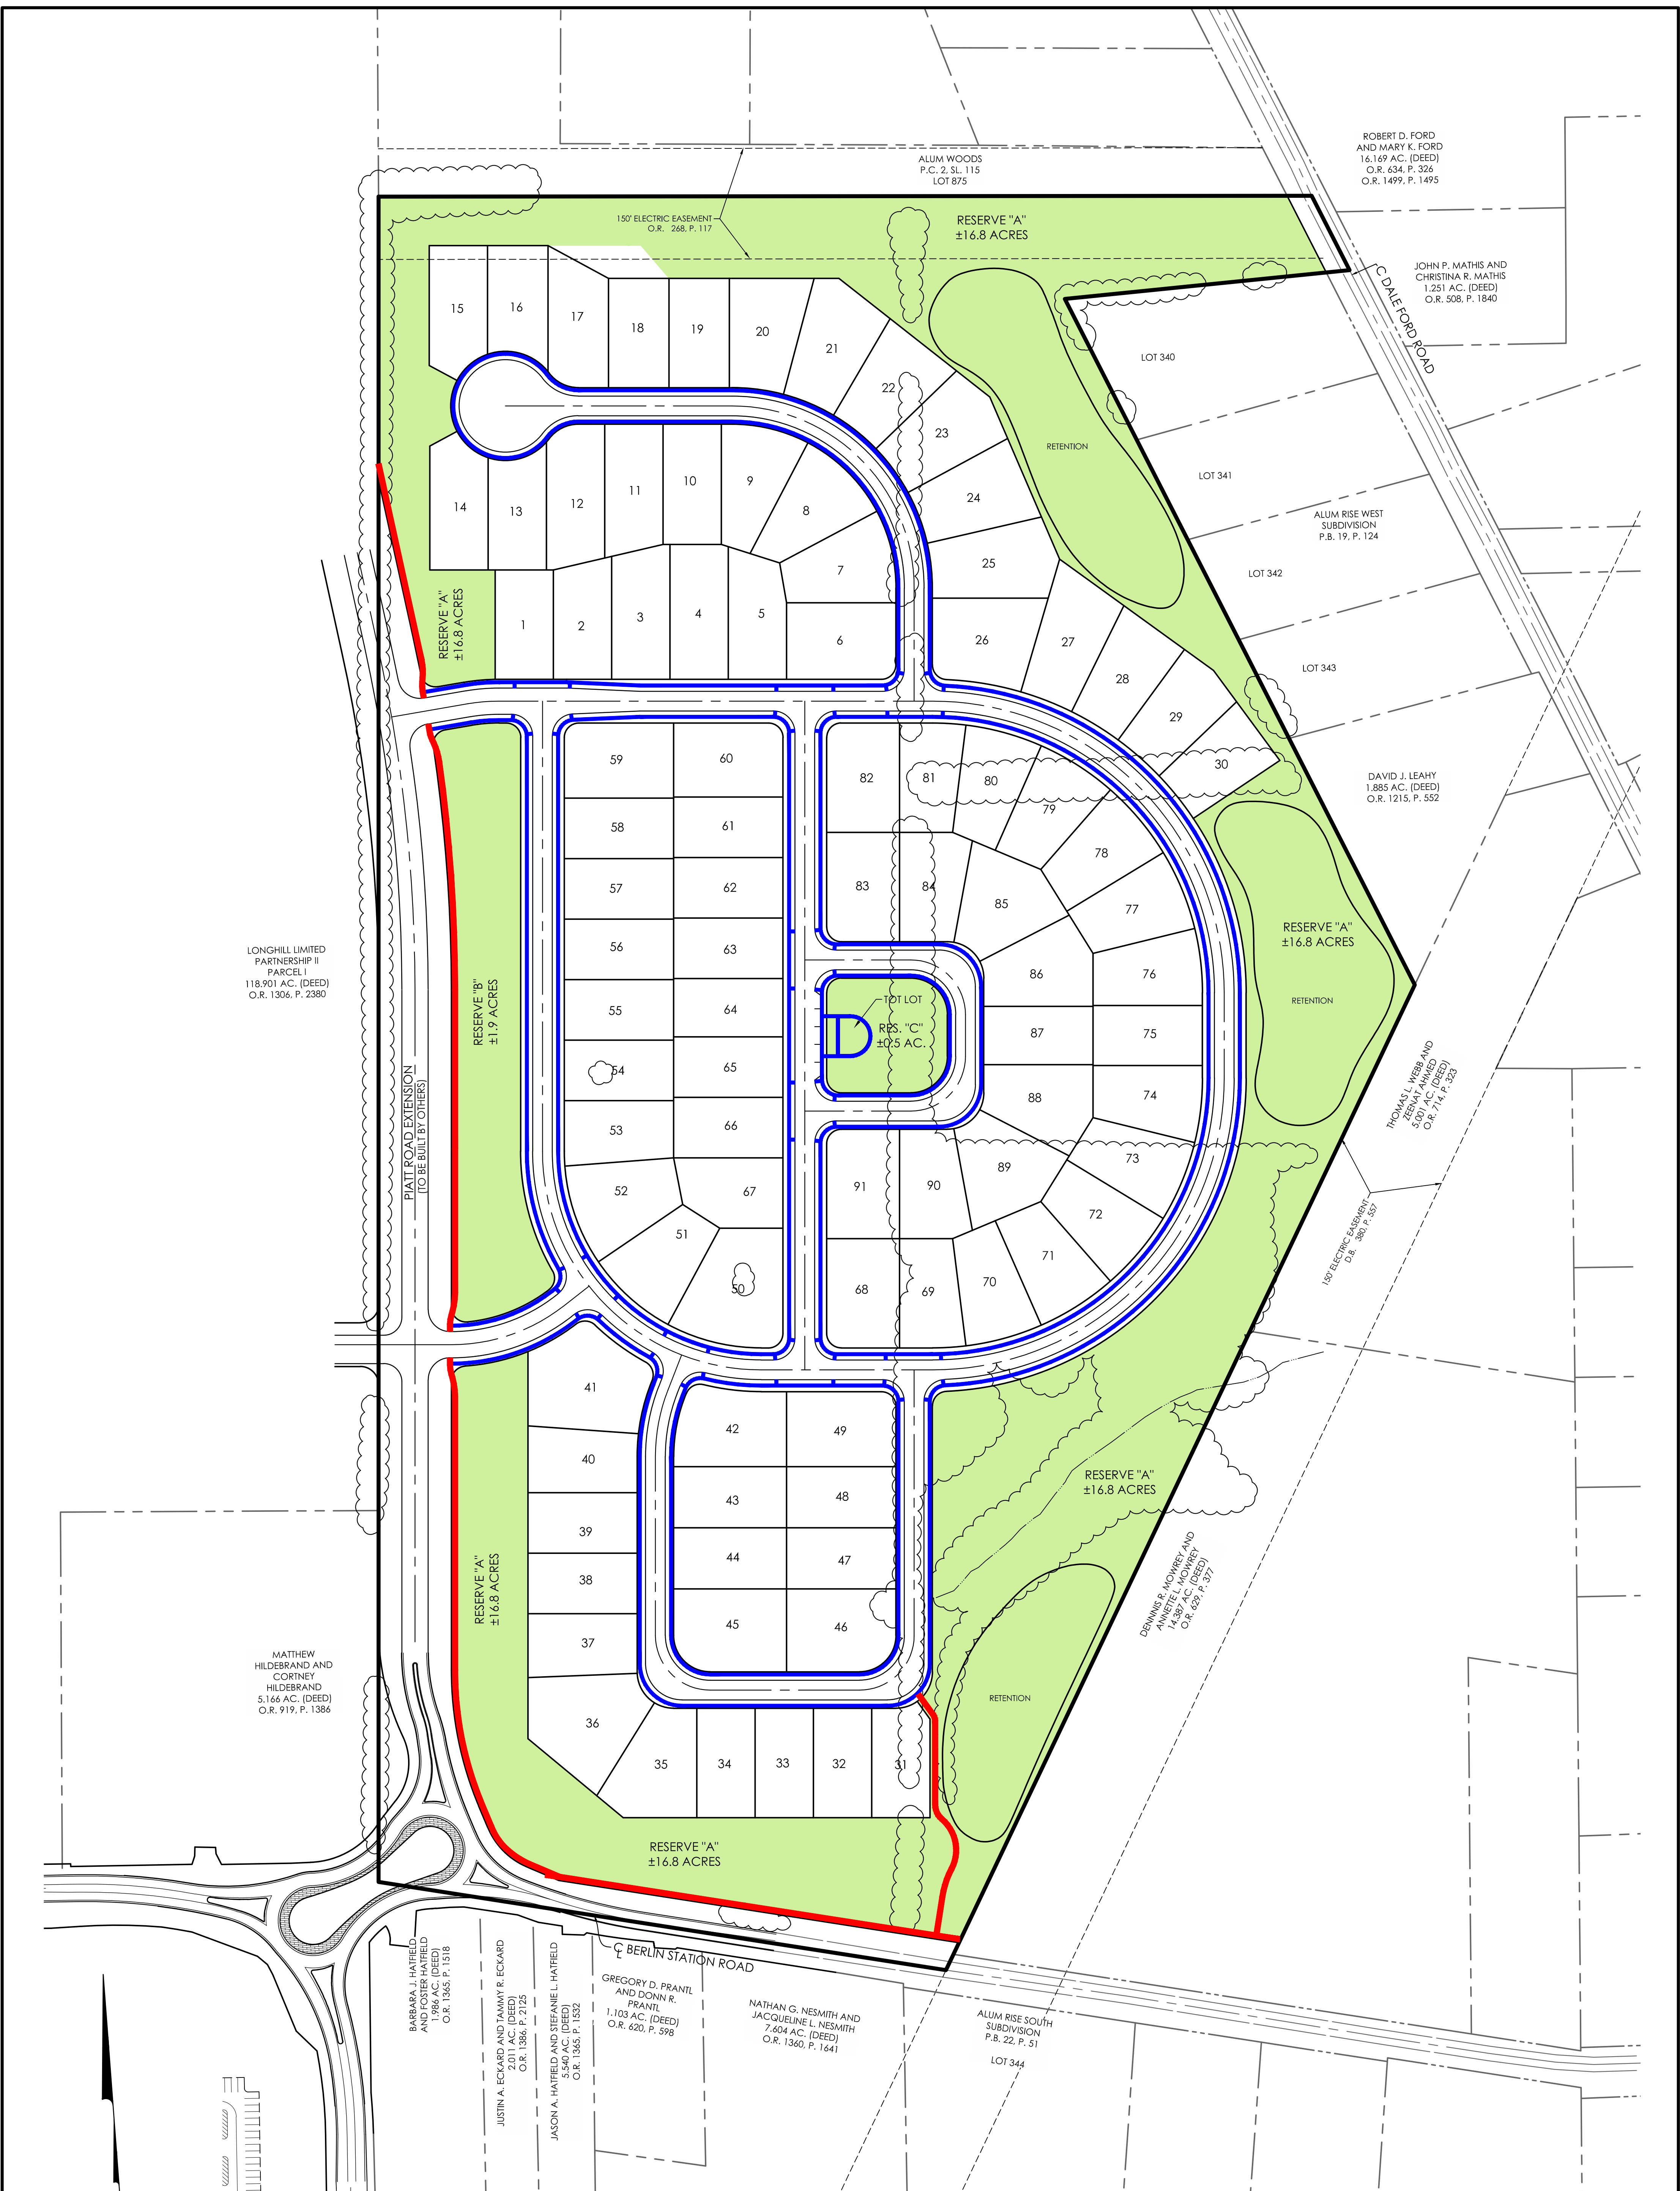

LEGEND:

—	8' WIDE ASPHALT MULT-PURPOSE TRAIL
—	5' WIDE SIDEWALK

SITE STATISTICS:

TOTAL ACREAGE:	±62.7 ACRES
OPEN SPACE:	±12.54 ACRES
REQUIRED (±62.7 ACRES X 20%):	±12.54 ACRES
PROVIDED:	±19.2 ACRES (30.6%)

EXHIBIT "D-5"

BERLIN FARM

BERLIN TOWNSHIP, DELAWARE COUNTY, OHIO

OPEN SPACE PLAN

PREPARED FOR:

MI HOMES
Move Up
mihomes.com
3 EASTON OVAL
COLUMBUS, OHIO 43219

PREPARED BY:

EMHT
Evans, Mechwart, Hambleton & Tilton, Inc.
Engineers • Surveyors • Planners • Scientists
5500 New Albany Road, Columbus, OH 43054
Phone: 614.775.4500 Fax: 614.775.4500
www.emht.com

DATE:	MARCH 12, 2020
REVISED:	JUNE 30, 2020
REVISED:	
REVISED:	
REVISED:	
REVISED:	
REVISED:	